



# TUL PLAN - TUL2020/0144

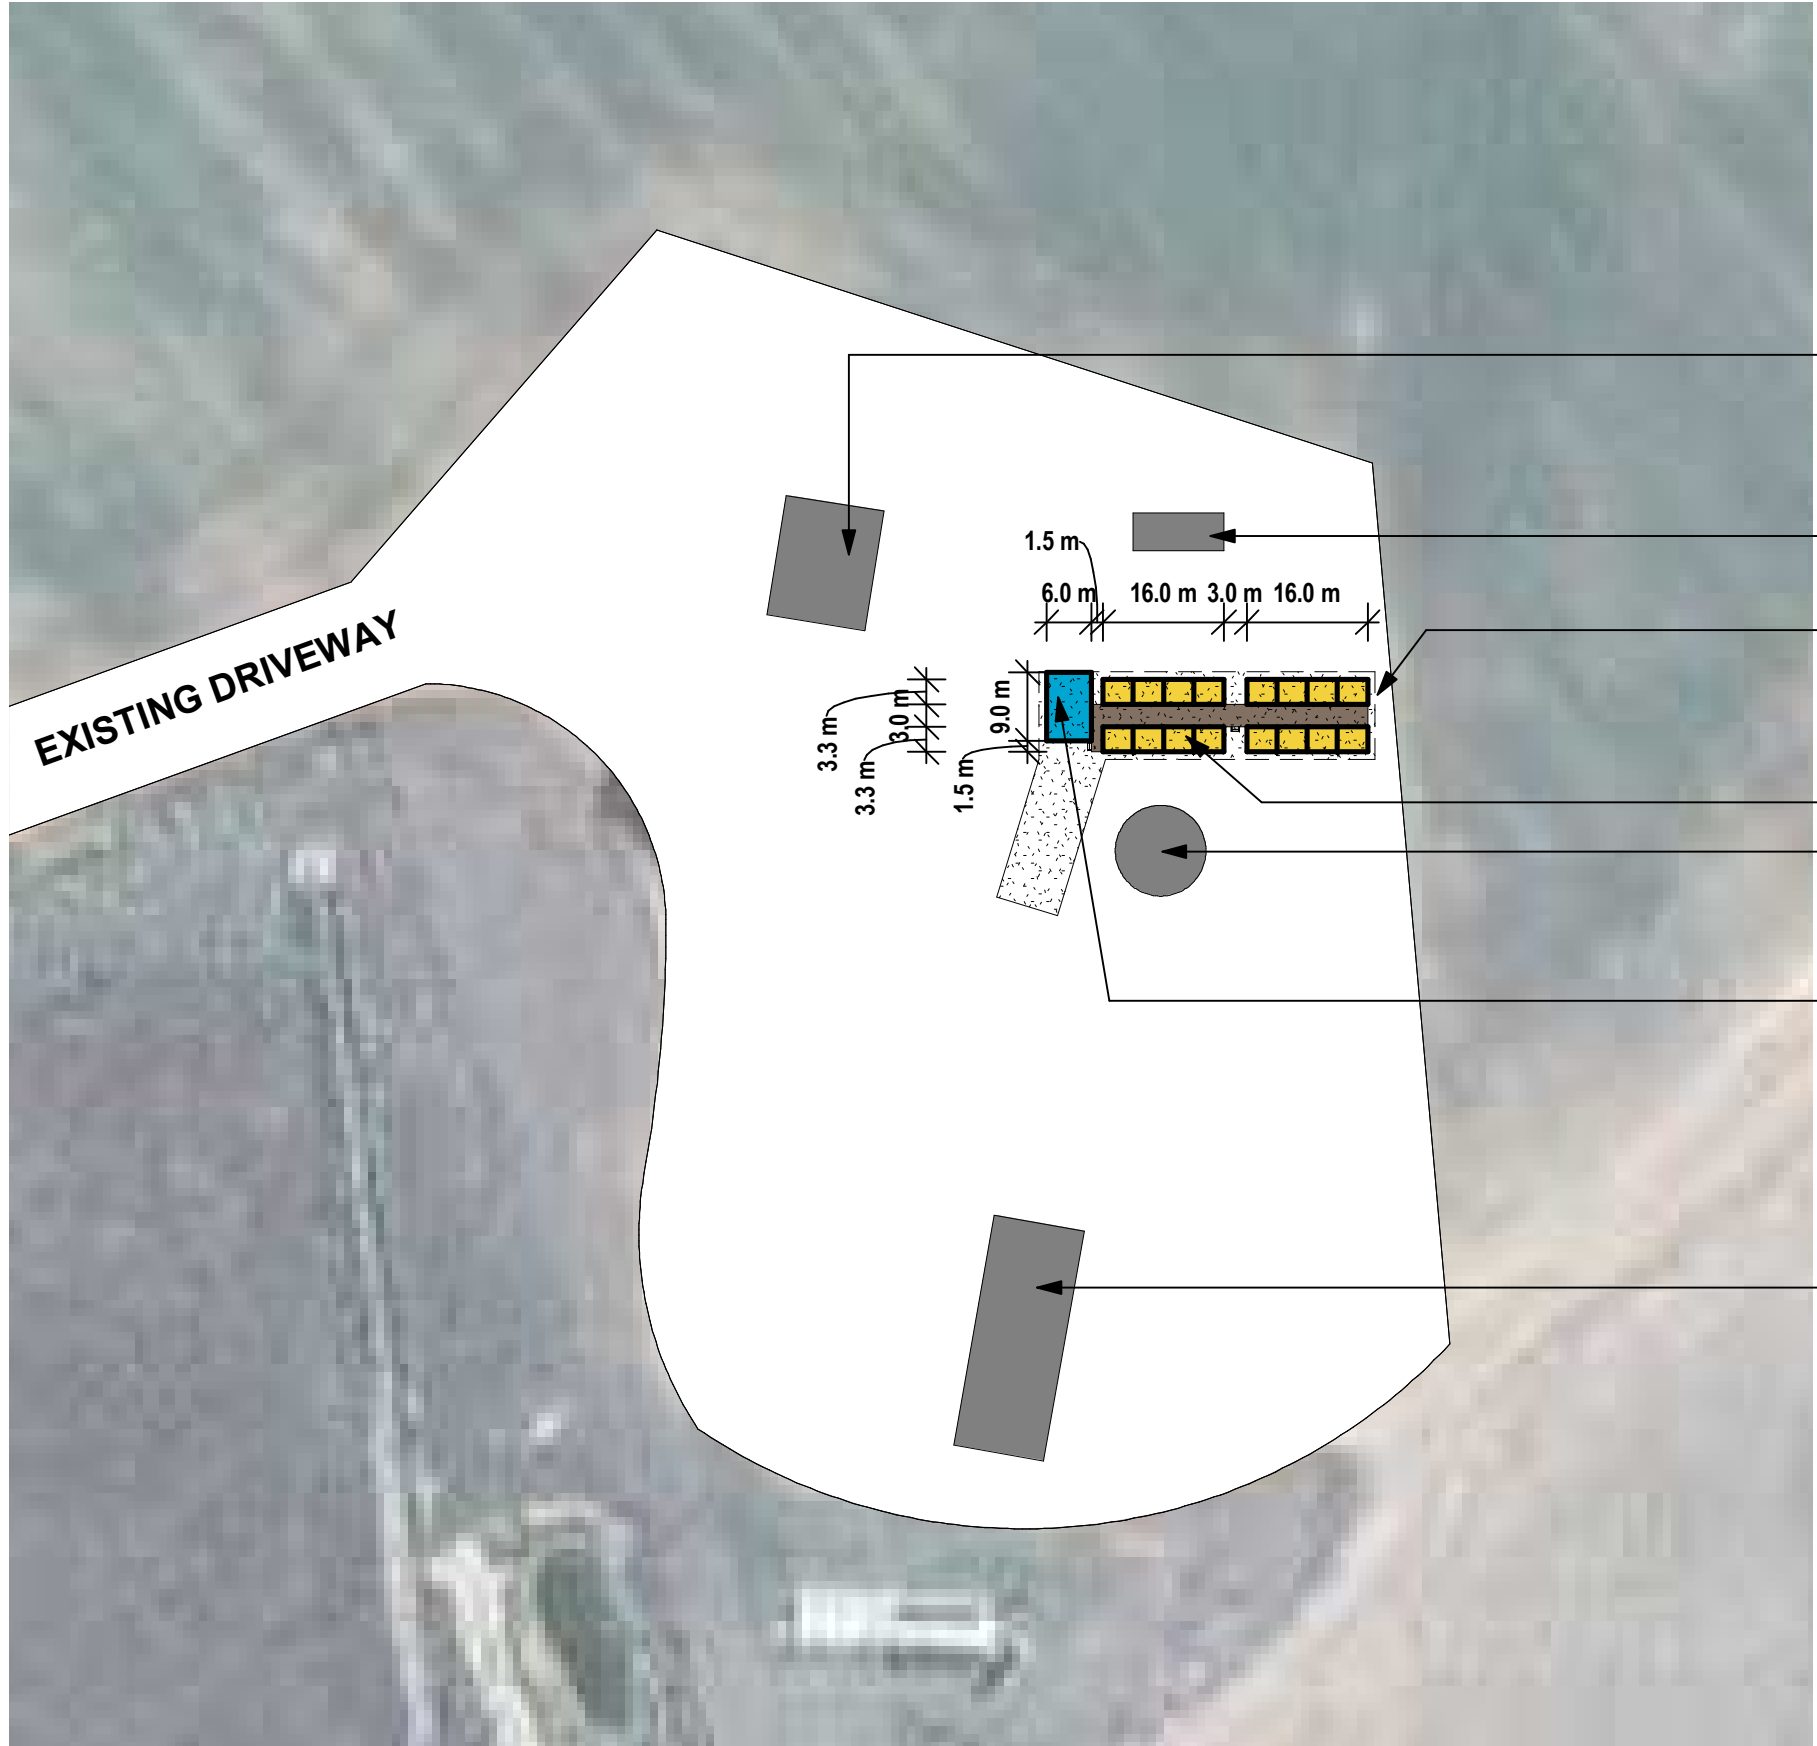

- EXISTING BUILDING
- EXISTING BUILDING
- ZONE OF GRAVEL - 1M SURROUND FOOTPRINT & LOADING ACCESS APX 700M2
- NEW 16 MAN CAMP
- EXISTING TANK
- NEW KITCHEN/LDY BLOCK
- EXISTING BUILDING

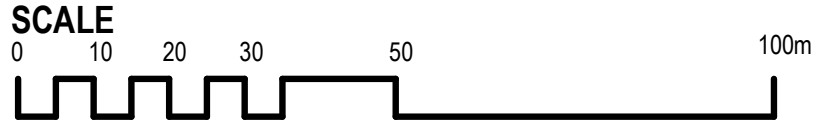

This drawing to be used for development use only not to be issued for tender, building approvals or construction  
© FK Gardner & Sons Pty Ltd. Document and Designs are not to be used for costing or construction, nor reproduced or distributed in whole or part without written consent.