



Department of
**State Development,
Manufacturing,
Infrastructure and Planning**

Our reference: WR18/51371
Your reference: D-3665

20 December 2018

Sunshine Coast Regional Council
Locked Bag 72
SCMC QLD 4560
tina.freeman@sunshinecoast.qld.gov.au

Attention: Ms Tina Freeman

Dear Ms Freeman

Exemption certificate given

The Department of State Development, Manufacturing, Infrastructure and Planning received your request for an exemption certificate to be given for the development described below on 10 December 2018.

Under section 46(2) of the *Planning Act 2016*, the department advises that an exemption certificate is given for the development described below.

Applicant details

Applicant name: Sunshine Coast Regional Council
Applicant contact details: Ms Tina Freeman
Locked Bag 72
SCMC QLD 4560
tina.freeman@sunshinecoast.qld.gov.au

Premises details

Street address: David Low Way, Bli Bli
Real property description: Lot 423 CP817454
Local government area: Sunshine Coast Regional Council
Premises owner: Sunshine Coast Regional Council

Development details

Operational work – tidal works or work in a coastal management district for a fish cleaning facility

As described above in accordance with the following plans/specifications.

Plans/specifications	Prepared by	Date	Reference no.	Version/issue
Aspect of development: Operational work				
Muller Park Fish Cleaning Table Renewal Cover Sheet	Sunshine Coast Regional Council	5 April 2018	L001	B
Muller Park Fish Cleaning Table Renewal Landscape Plan	Sunshine Coast Regional Council	5 April 2018	L201	B

Referral agencies

Not applicable.

Assessable development

This exemption certificate relates to the following provisions of the Planning Regulation 2017:

- Schedule 10, Part 17, Division 2, Table 1, Item 1 – Tidal works, or work in a coastal management district.

Reasons for giving the exemption certificate

This exemption certificate is given as the effects of the development would be minor or inconsequential, considering the circumstances under which the development was categorised as assessable development.

When exemption certificate ceases to have effect

Pursuant to section 46(8) of the *Planning Act 2016* this exemption certificate has effect for two years.


For further information please contact Celeste Bownds, Senior Planning Officer, on 07 5352 9707 or via email SEQNorthSARA@dsgmip.qld.gov.au who will be pleased to assist.

Yours sincerely



Nathan Rule
Director, Southern Region

enc Plans of development

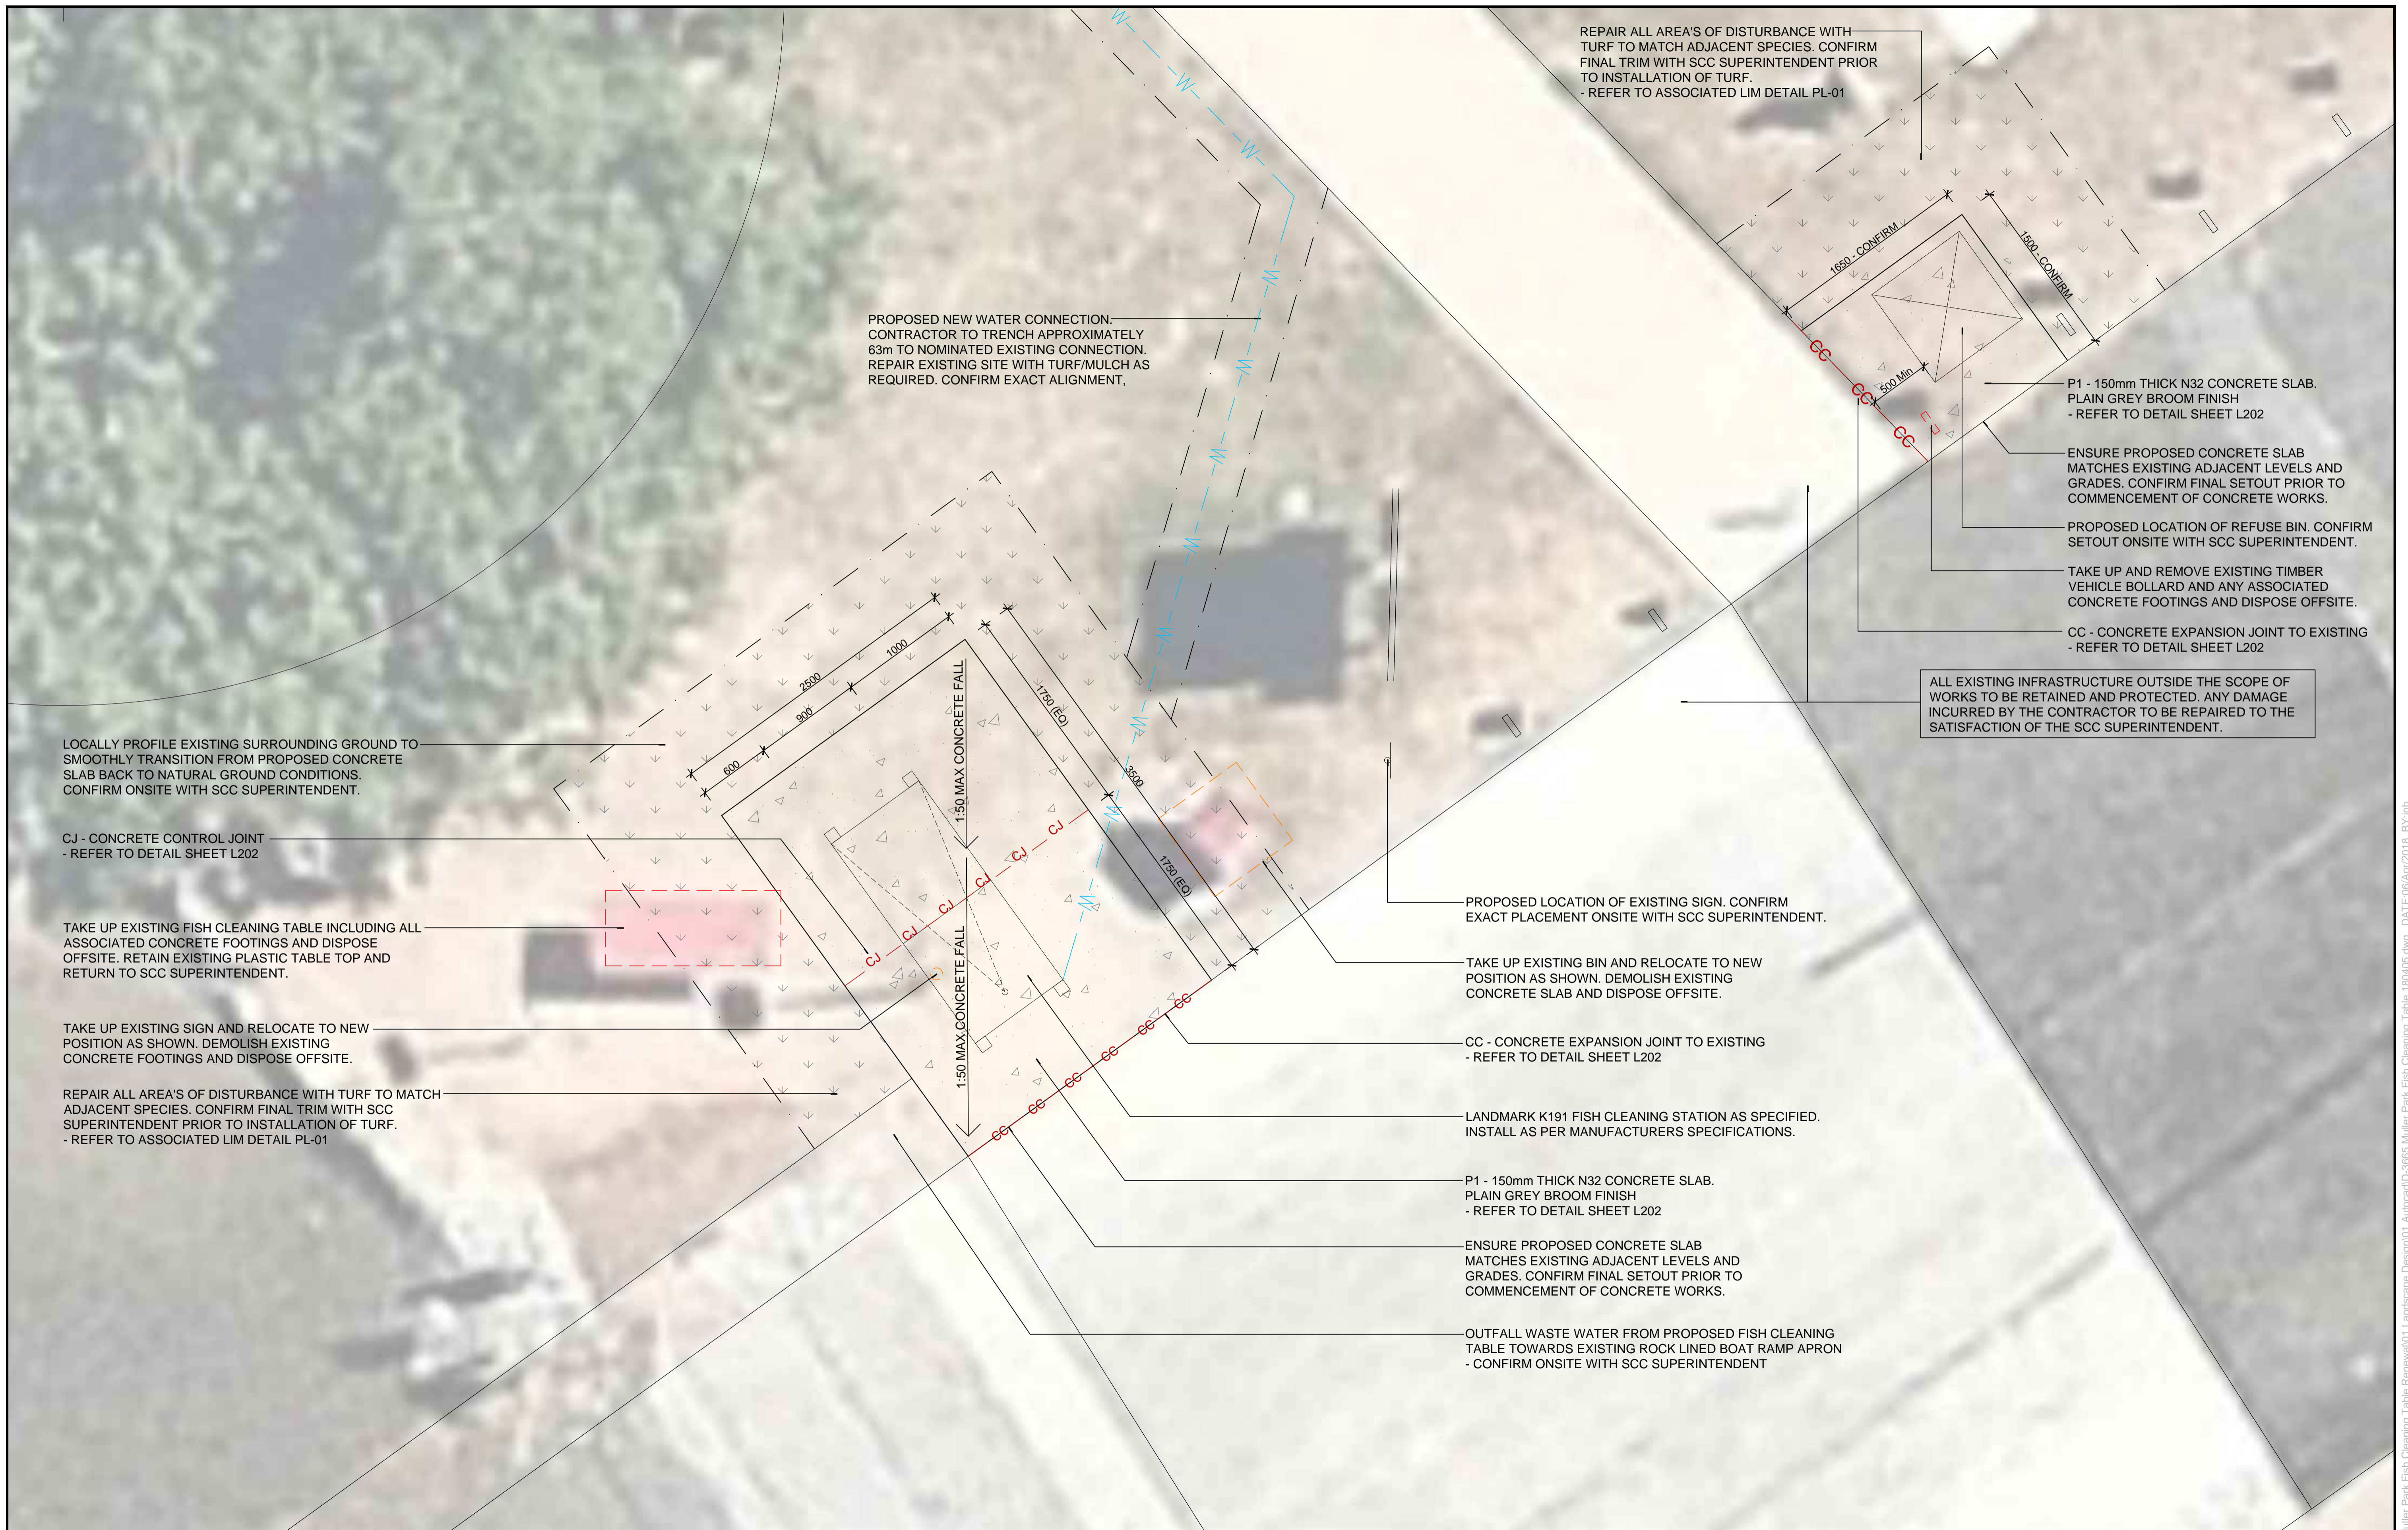

B	05/04/2018	TENDER ISSUE							A1 - 1:25
A	09/03/2018	PRELIMINARY ISSUE - FOR INFORMATION							A3 - 1:50
Rv.	DATE	REVISIONS	DRN	CHK	APP	SCALE			



MULLER PARK FISH CLEANING TABLE RENEWAL
 DESIGN AND PLACEMAKING SERVICES, LANDSCAPE CONSTRUCTION DOCUMENTATION

LANDSCAPE PLAN

Design ID:
D-3665
 Sheet No. - Revision No.
L201 B

FILE:E:\SCC_V2\0-3665_Muller Park Fish Cleaning Table Renewal\01_Landscape Design\01_Landscape Construction Documentation\01_Landscape Plan\01_Landscape Plan.dwg DATE:06/Apr/2018 BY:jpb