



**WARNING : Folded or Mutilated Plans will not be accepted.  
Plans may be rolled.  
Information may not be placed in the outer margins.**

**710478800**

\$381.05  
04/04/2007 15:57

**BE 403**

Registered

5. Lodged by

(Include address, phone number, reference, and Lodger Code)

**1. Certificate of Registered Owners or Lessees.**

I/We DONALD WILLIAM MCCONNELL  
ALFRED JOHN MCCONNELL  
PHYLLIS MARY KLAEHN  
ROBERT ALLAN MCCONNELL  
COLIN DAVID MCCONNELL

(Names in full)

\* as Registered Owners of this land agree to this plan and dedicate the Public Use Land as shown hereon in accordance with Section 50 of the Land Title Act 1994.

~~\* as Lessees of this land agree to this plan.~~

Signature of \*Registered Owners ~~\*Lessees~~

*DW McConnell*

*AJ McConnell*


*PM Klackner*

*COLIN DAVID MCCONNELL*

\* Rule out whichever is inapplicable

**2. Local Government Approval.**

\* JONDARYAN SHIRE COUNCIL  
hereby approves this plan in accordance with the :  
% Integrated Planning Act 1997

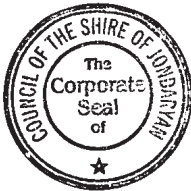

Dated this *Twenty Seventh* day of *March 2007*

*Mr Taylor* # *Cr P.M. Taylor, Mayor*  
*[Signature]* # *Mr N.P. Cass, CEO*

\* Insert the name of the Local Government. % Insert Integrated Planning Act 1997 or  
# Insert designation of signatory or delegation Local Government (Planning & Environment) Act 1990

**3. Plans with Community Management Statement :**

CMS Number :  
Name :

**4. References :**

Dept File :  
Local Govt :  
Surveyor : *7333/1/1 M.J.Hedges Geomeasure Pty Ltd*

6. Existing			Created		
Title Reference	Lot	Plan	Lots	Emts	Road
16528064	27	DY21	1 & 27	A	

I & 27	Por 27
Lots	Orig
<b>7. Portion Allocation :</b>	
<b>8. Map Reference :</b> 9143-33113	
<b>9. Locality :</b> Grassdale	
<b>10. Local Government :</b> JONDARYAN SHIRE COUNCIL	
<b>11. Passed &amp; Endorsed :</b> By: <i>Kent Ronald Bourne</i> Date: <i>5-10-06</i> Signed: <i>[Signature]</i> Designation: <i>Cadastral Surveyor</i>	

<b>12. Building Format Plans only.</b> I certify that : * As far as it is practical to determine, no part of the building shown on this plan encroaches onto adjoining lots or road. * Part of the building shown on this plan encroaches onto adjoining * lots and road	
Cadastral Surveyor/Director * Date <del>* delete words not required</del>	
<b>13. Lodgement Fees :</b>	
Survey Deposit	\$ .....
Lodgement	\$ .....
.....New Titles	\$ .....
Photocopy	\$ .....
Postage	\$ .....
TOTAL	\$ .....
<b>14. Insert Plan Number</b>	<b>SP194537</b>

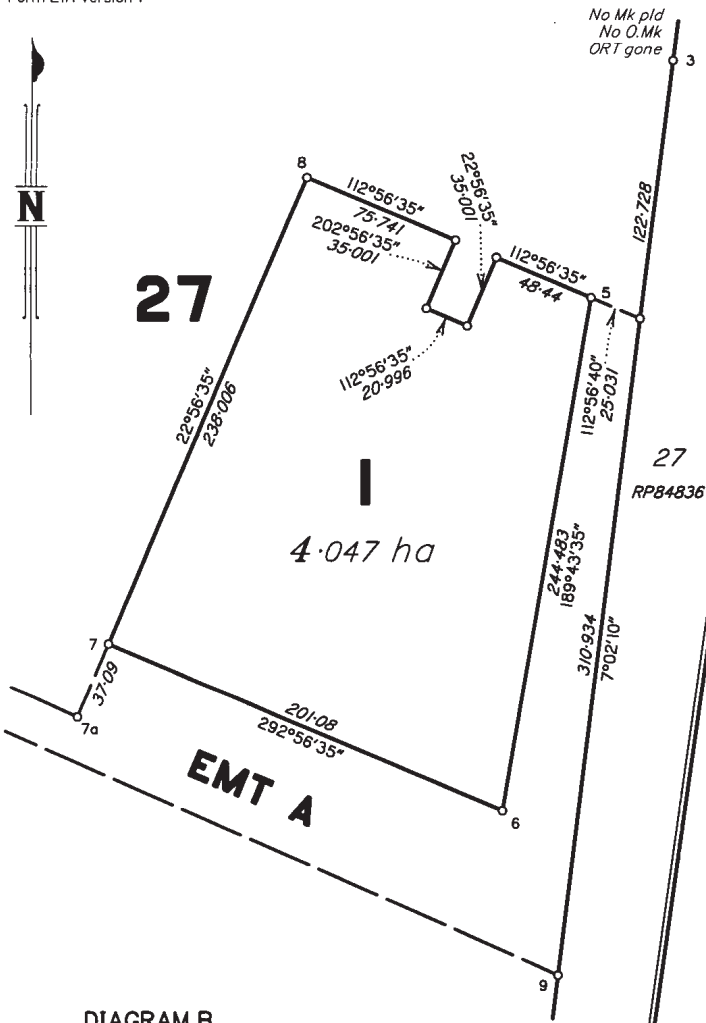


DIAGRAM B  
1: 2500

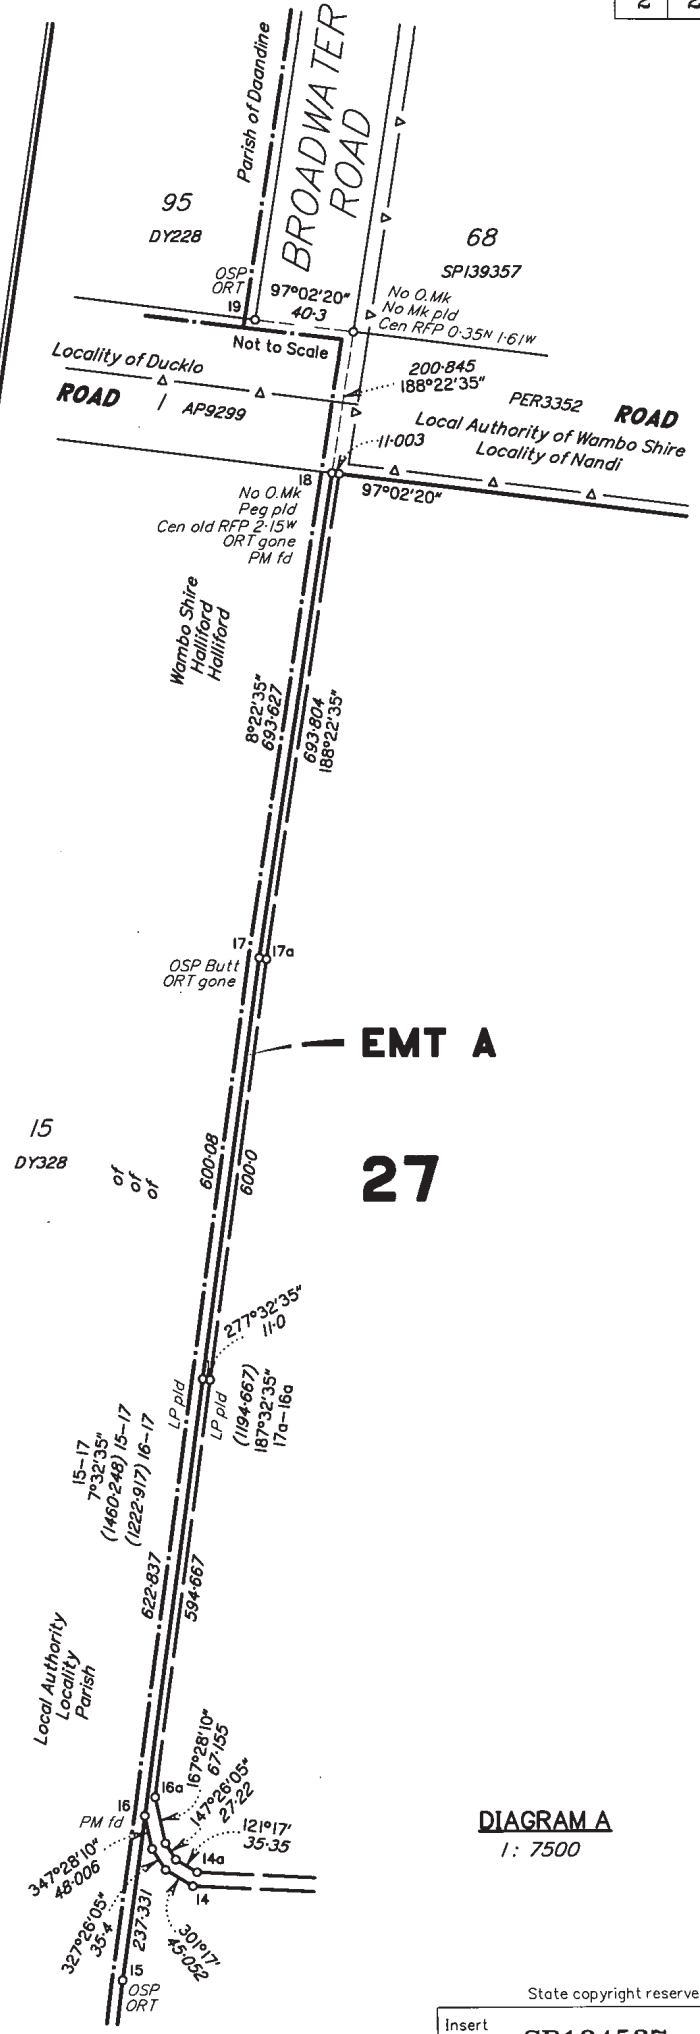


DIAGRAM A  
1: 7500

PERMANENT MARKS

PM	ORIGIN	BEARING	DIST	NO
1-PM fd		273°53'	931.705	63034
2-PM fd		6°44'20"	200.535	63035
16-PM fd		187°51'50"	86.35	63043
18-PM fd		9°58'55"	200.723	63036

REFERENCE MARKS

STN	TO	ORIGIN	BEARING	DIST
1	Pin		357°26'	0.755
1	ORT stump	DY21	70°12'10"	16.174
2	Pin		199°12'	1.142
2	ORT gone	DY21	221°02'10"	15.289
3	ORT gone	DY21	186°02'10"	3.822
4	Pin		310°29'	1.035
4	ORT gone	DY21	315°02'10"	14.182
5	Pin		56°58'	0.93
6	Pin		74°07'	0.82
7	Pin		348°05'	0.99
8	Pin		11°46'	0.68
9	Pin		205°12'	1.815
11	Pin		296°02'	0.665
11	Star Picket fd		114°55'50"	328.56
12	Pin		90°42'	0.85
14	Pin		193°09'	1.009
15	Pin		18°02'	0.72
15	ORT	DY21	148°36'35"	12.774
17	Pin		173°51'	1.85
17	ORT gone	DY21	105°56'35"	19.835
18	Pin		239°15'	1.72
18	ORT gone	DY21	172°51'35"	17.683
19	Pin		78°06'	2.84
19	ORT	DY228	330°59'35"	1.609
20	Pin		174°51'	3.445
20	ORT Lying over	DY21	160°17'35"	9.314

TRAVERSES ETC

LINE	BEARING	DISTANCE
10a-10	203°49'30"	20.0
13a-13	182°54'05"	20.0

State copyright reserved.

Insert Plan Number **SP194537**