



PLANS AND DOCUMENTS
referred to in the
DEVELOPMENT APPROVAL

Approval no: RPI17/001


Date: 26/07/2017



PLAN
SCALE: 1:125(A1) 1:250(A3)

INFORMATION ONLY

SURVEYOR		BY		DATE		CLIENT		PREPARED BY		1021617 CLIENT		CARBINE RESOURCES LIMITED	
ADDRESS:		REV		IEWED		RPEQ ENG		mcmurtrie CONSULTING ENGINEERS		PROJECT		MOUNT MORGAN MINE ROUTE UPGRADES	
CO-ORDINATE DATUM		RC		RN		RPEQ No:		Address: 63 Charles Street		Phone: (07) 4921 1780		TITLE	
HEIGHT DATUM		D RPT		D SIGN		SCALE: AS SHOWN		NORTH ROCKHAMPTON QLD 4701		Mobile: 0407 831 066		GORDON LANE AND PROPOSED INTERNAL ROAD INTERSECTION	
A		13.04.2017		PRELIMINARY ISSUE		© McMurtrie & Associates Pty Ltd		PO BOX 2149, WAND AQLD 4700		Fax: (07) 4921 1790		SWEPT PATH AND ROADWORKS LAYOUT PLAN - SHEET 2 OF 2	
REV		D AE		REVISION DESCRIPTION		A1		D RAWING NUMBER		1021617-6002		REVISION	
1		2		3		4		5		6		7	
1		2		3		4		5		6		7	

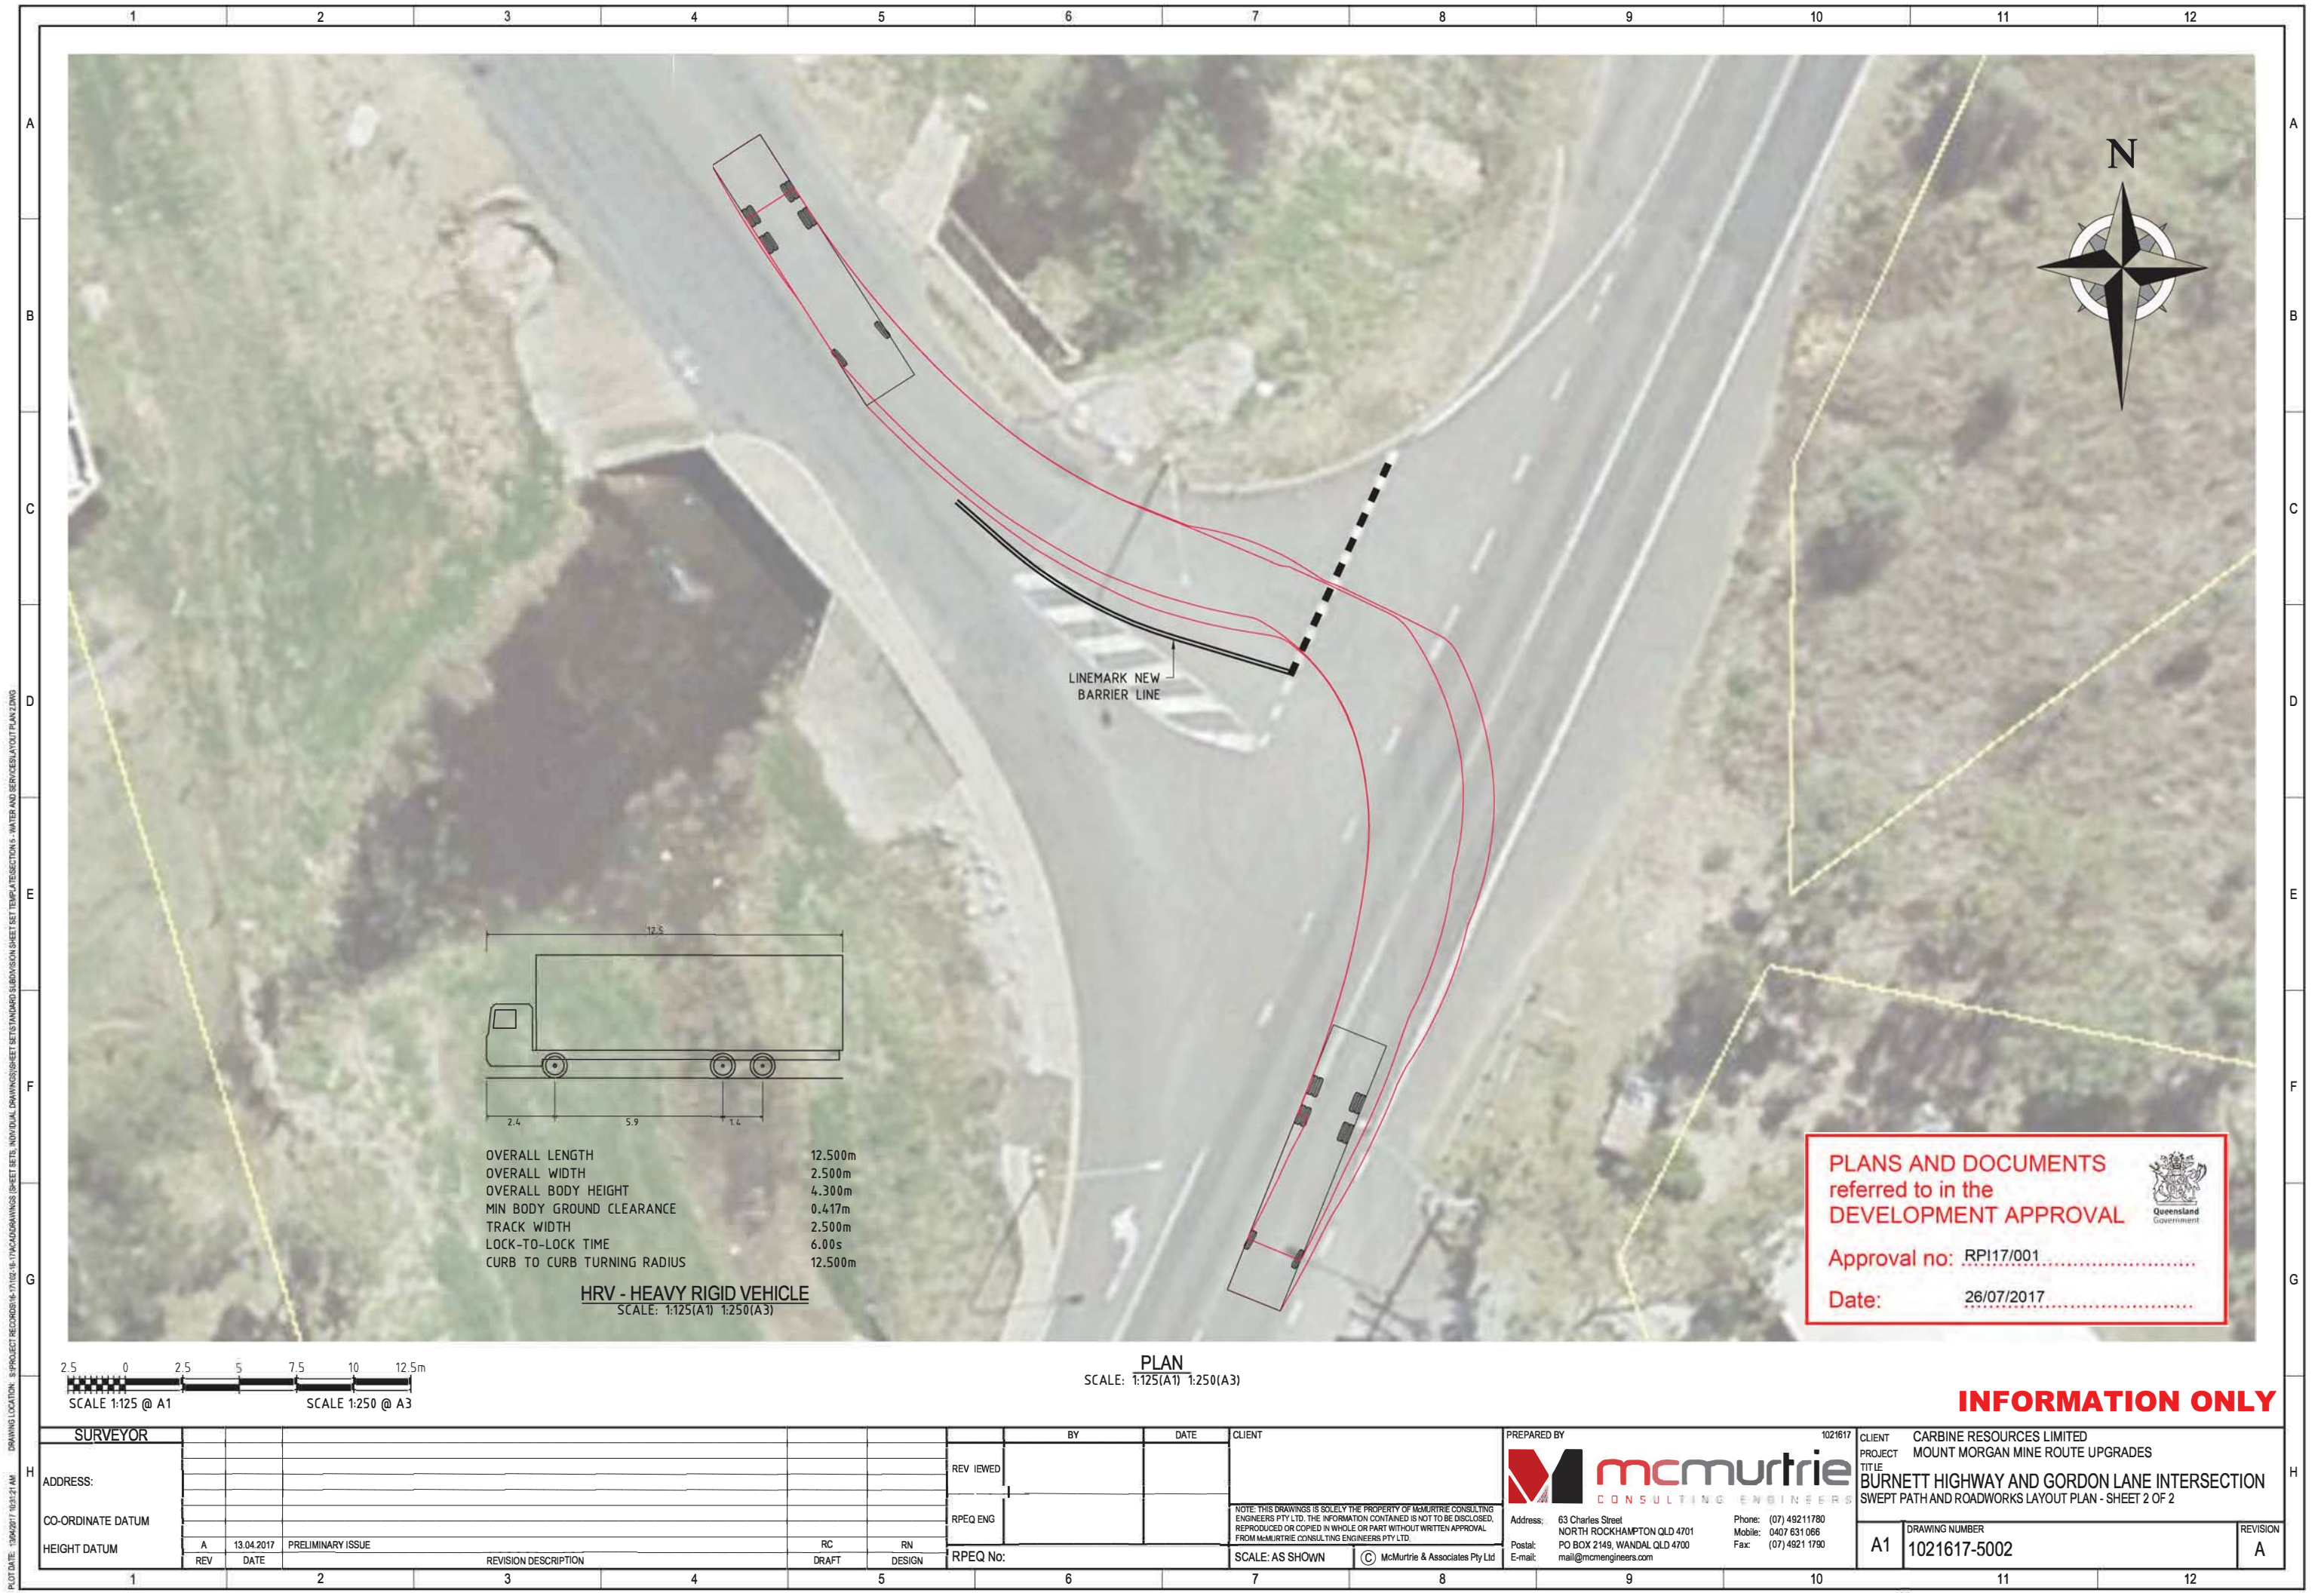

OVERALL LENGTH	12.500m
OVERALL WIDTH	2.500m
OVERALL BODY HEIGHT	4.300m
MIN BODY GROUND CLEARANCE	0.417m
TRACK WIDTH	2.500m
LOCK-TO-LOCK TIME	6.00s
CURB TO CURB TURNING RADIUS	12.500m

HRV - HEAVY RIGID VEHICLE
SCALE: 1:125(A1) 1:250(A3)


PLANS AND DOCUMENTS
referred to in the
DEVELOPMENT APPROVAL

Approval no: RPI17/001

Date: 26/07/2017

INFORMATION ONLY

SURVEYOR				BY				DATE				CLIENT				PREPARED BY				1021617				CLIENT				CARBINE RESOURCES LIMITED																											
ADDRESS:				REV				IEWED				RPEQ ENG				NOTE: THIS DRAWINGS IS SOLELY THE PROPERTY OF MCMURTRIE CONSULTING ENGINEERS PTY LTD. THE INFORMATION CONTAINED IS NOT TO BE DISCLOSED, REPRODUCED OR COPIED IN WHOLE OR PART WITHOUT WRITTEN APPROVAL FROM MCMURTRIE CONSULTING ENGINEERS PTY LTD.								Address: 63 Charles Street NORTH ROCKHAMPTON QLD 4701 PO BOX 2149, WANDAL QLD 4700 mail@mcmengineers.com				Phone: (07) 49211780 Mobile: 0407 631 066 Fax: (07) 4921 1790				PROJECT MOUNT MORGAN MINE ROUTE UPGRADES TITLE BURNETT HIGHWAY AND GORDON LANE INTERSECTION SWEEP PATH AND ROADWORKS LAYOUT PLAN - SHEET 2 OF 2																							
CO-ORDINATE DATUM				RPEQ ENG				SCALE: AS SHOWN				© McMurtrie & Associates Pty Ltd				A1				DRAWING NUMBER				1021617-5002				REVISION				A																							
HEIGHT DATUM				A				13.04.2017				PRELIMINARY ISSUE				RC				RN				RPEQ No:				SCALE: AS SHOWN				© McMurtrie & Associates Pty Ltd				A1				DRAWING NUMBER				1021617-5002				REVISION				A			
REV				DATE				REVISION DESCRIPTION				DRAFT				DESIGN				RPEQ No:				SCALE: AS SHOWN				© McMurtrie & Associates Pty Ltd				A1				DRAWING NUMBER				1021617-5002				REVISION				A							

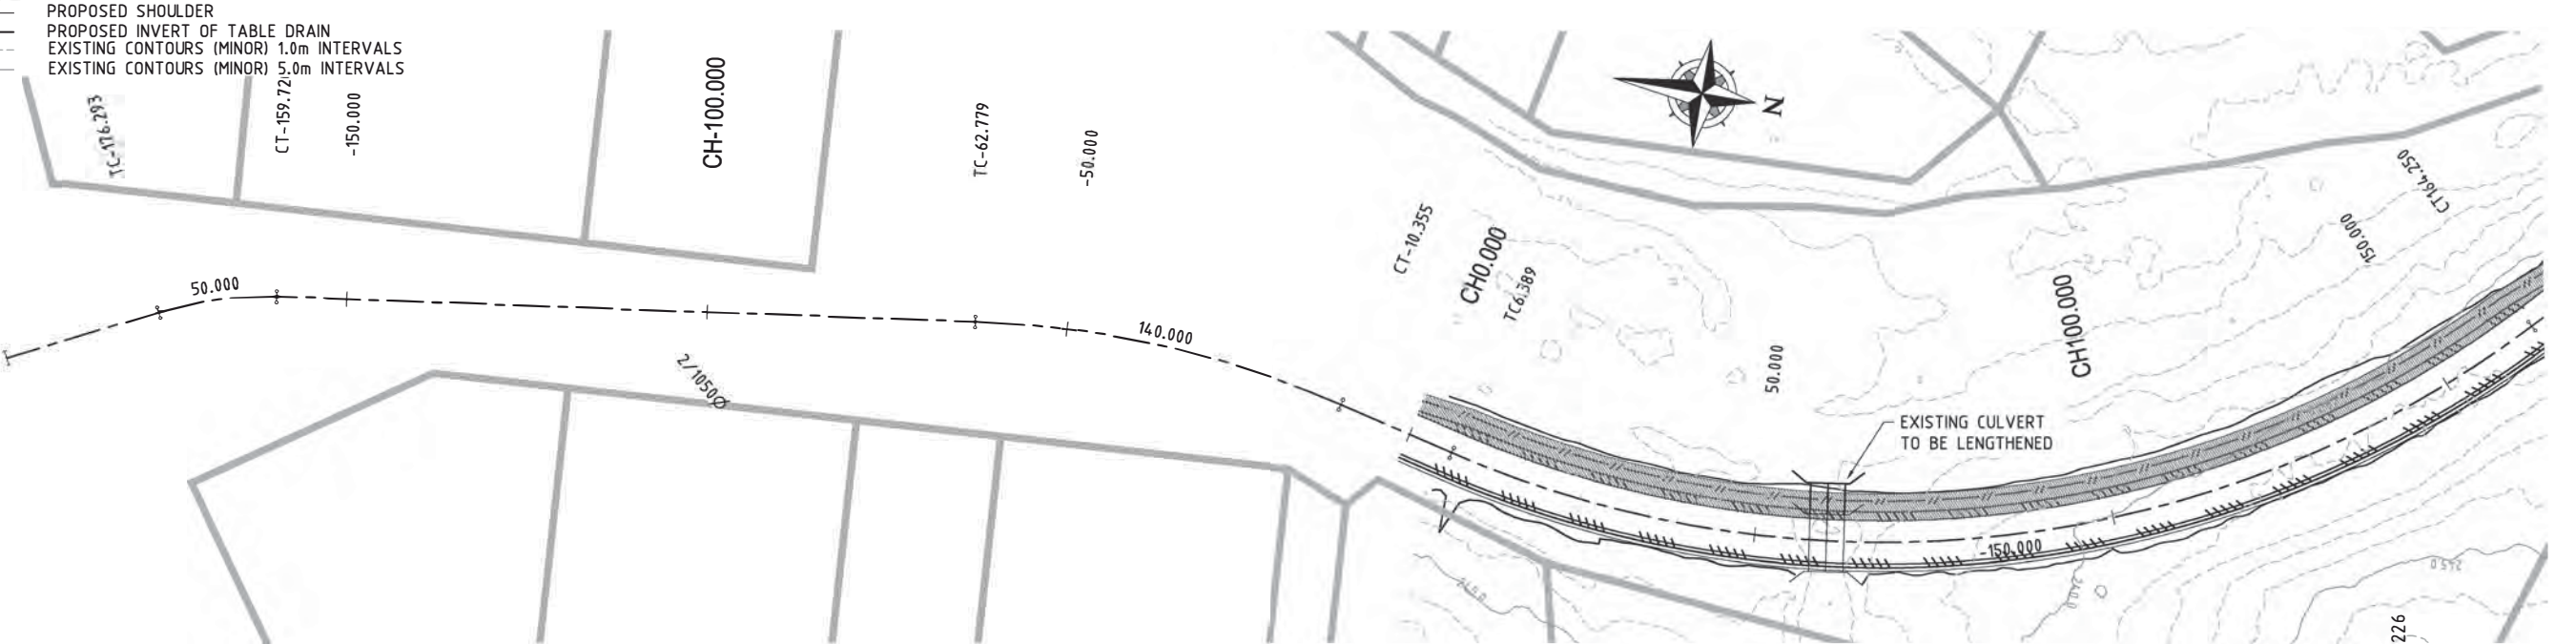

RAZORBACK ROAD REVERSE CURVES PLAN
SCALE 1:500(A1) 1:1000(A3)



Queensland
Government


Approval no: RPI17/001

Date: 26/07/2017

R=50.00m

R=50.00m

MC CONTROL LINE CHAINAGE	DEPTH TO EXISTING SURFACE	EXISTING SURFACE	CONTROL LINE DESIGN HEIGHTS
-198.241			
-180.000			
-160.000			
-140.000			
-120.000			
-100.000			237.578
-80.000			237.578
-60.000			237.578
-40.000			237.578
-20.000			237.578
0.000			237.578
20.000	-0.151	237.427	237.578
40.000	-0.212	237.366	237.578
60.000	-0.071	237.507	237.578
80.000	-1.458 -1.47	236.262 236.263	237.72 237.733
100.000	0.17	238.913	238.743
120.000	0.06	240.85	240.79
140.000	-0.058	240.97	241.028
160.000	-0.022	240.996	241.018
180.000	0.111	240.998	240.887

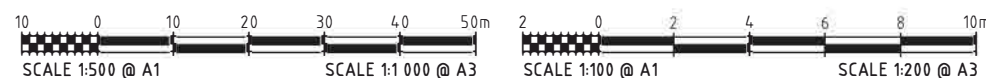

REVERSE CURVES LONGITUDINAL SECTION

HORIZ SCALE 1:500(A1) 1:1000(A3)
VERT SCALE 1:100(A1) 1:200(A3)

SURVEYOR										BY		DATE		CLIENT		PREPARED BY		1021617		CLIENT		CARBINE RESOURCES LIMITED	
ADDRESS:										REV										PROJECT		MOUNT MORGAN MINE ROUTE UPGRADES	
CO-ORDINATE DATUM										RPEQ ENG						NOTE: THIS DRAWINGS IS SOLELY THE PROPERTY OF MCMURTRIE CONSULTING ENGINEERS PTY LTD. THE INFORMATION CONTAINED (NOT) TO BE DISCLOSED, REPRODUCED OR COPIED IN WHOLE OR PART WITHOUT WRITTEN APPROVAL FROM MCMURTRIE CONSULTING ENGINEERS PTY LTD.				TITLE		CREEK STREET REVERSE CURVES	
HEIGHT DATUM										RPEQ NO:						Address: 63 Charles Street NORTH ROCKHAMPTON QLD 4701 PO BOX 2149, WANDAL QLD 4700 E-mail: mail@mcmengineers.com		Phon e: (07)4921 1780 Mobile: 0407 631 066 Fax: (07)4921 1790		DRAWING NUMBER		1021617-2001	
		A		13.04.2017		PRELIMINARY ISSUE				RC		RN								A1		REVIS	
		REV		DATE		REVISION DESCRIPTION				DRAFT		DESIGN											

INFORMATION ONLY

PREPARED BY  102161

Address: 63 Charles Street
NORTH ROCKHAMPTON QLD 4701
Post to: PO BOX 2149, WANDAL QLD 4700
E-mail: mail@mcmengineers.com

Phon e: (07)4921 1780
Mobile: 0407 631 066
Fax: (07)4921 1790

CLIENT CARBINE RESOURCES LIMITED
PROJECT MOUNT MORGAN MINE ROUTE UPGRADES
TITLE
CREEK STREET REVERSE CURVES
ROADWORKS LAYOUT PLAN - SHEET 1 OF 2

A1	DRAWING NUMBER 1021617-2001
----	--------------------------------

REVISION	A
----------	---


PROPOSED CONTROL LINE/ALIGNMENT
PROPERTY BOUNDARY
PROPOSED EDGE OF BITUMEN
PROPOSED EDGE OF PAVEMENT CUTBACK
PROPOSED SHOULDER
PROPOSED INVERT OF TABLE DRAIN
EXISTING CONTOURS (MINOR) 1.0m INTERVALS
EXISTING CONTOURS (MINOR) 5.0m INTERVALS

PLANS AND DOCUMENTS
referred to in the
DEVELOPMENT APPROVAL




Approval no: RPI17/001

Date: 26/07/2017

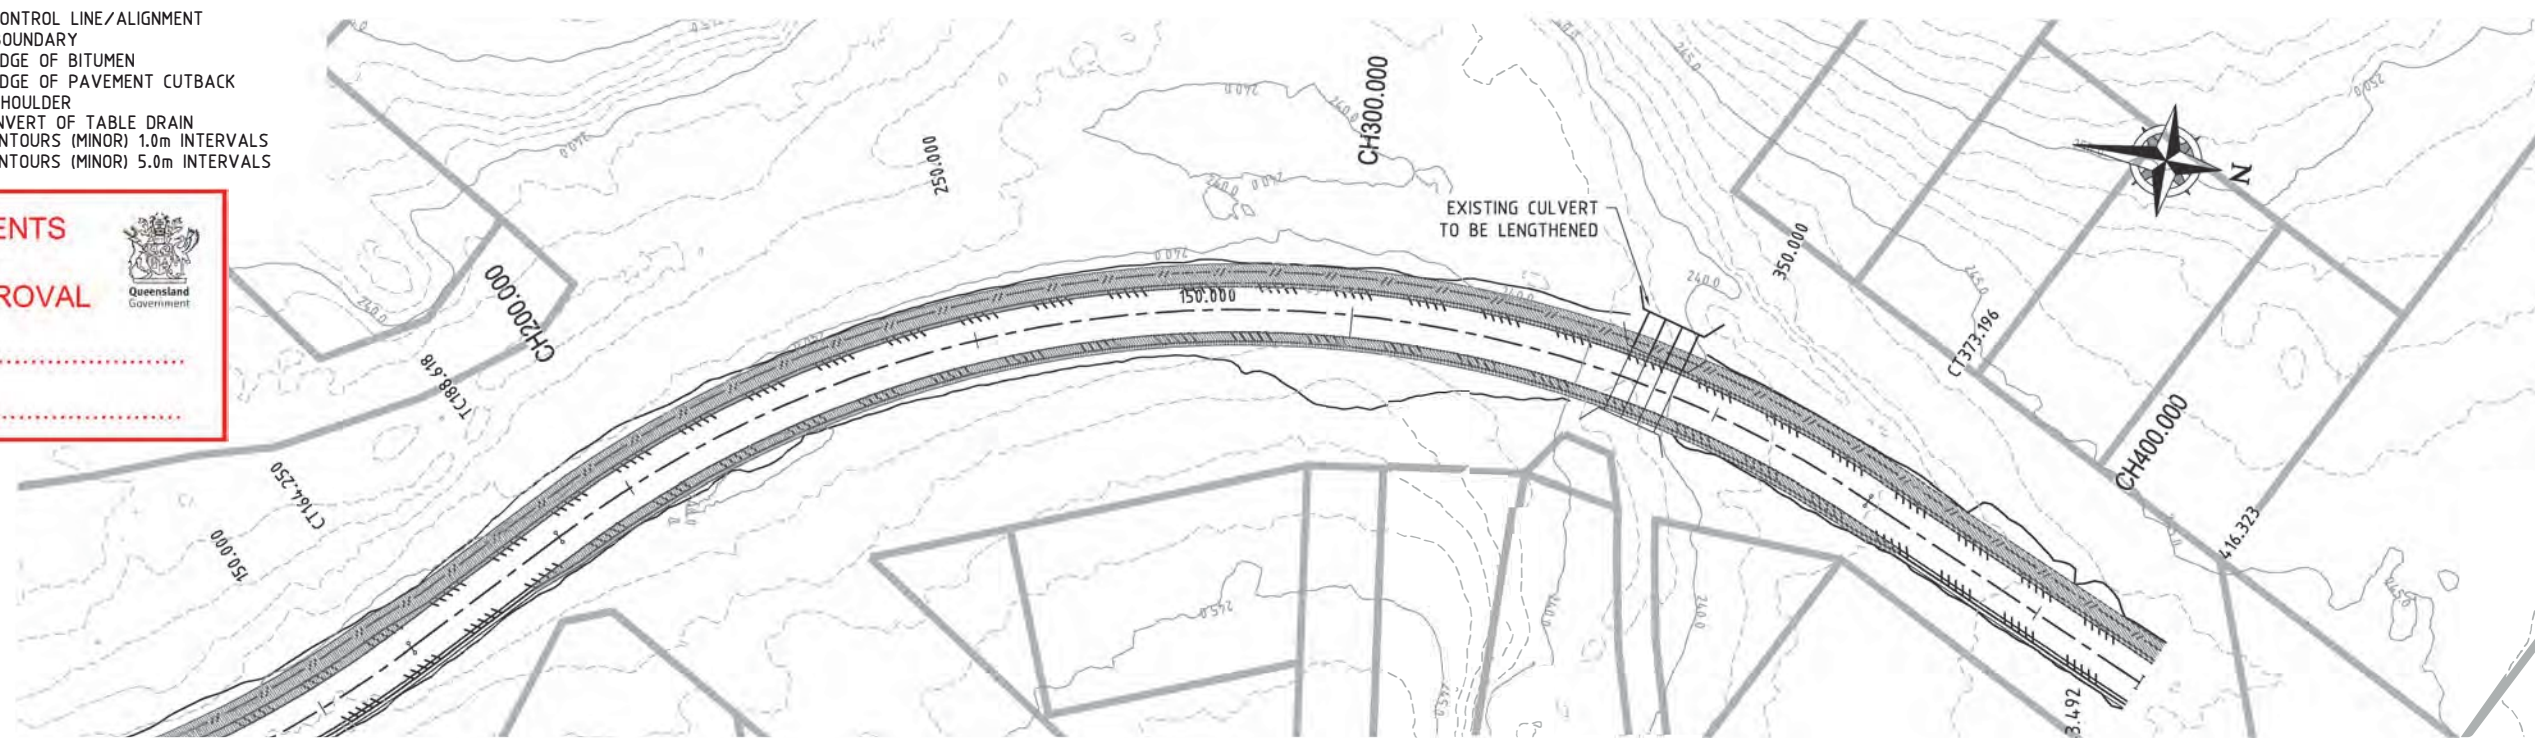


RAZORBACK ROAD REVERSE CURVES PLAN

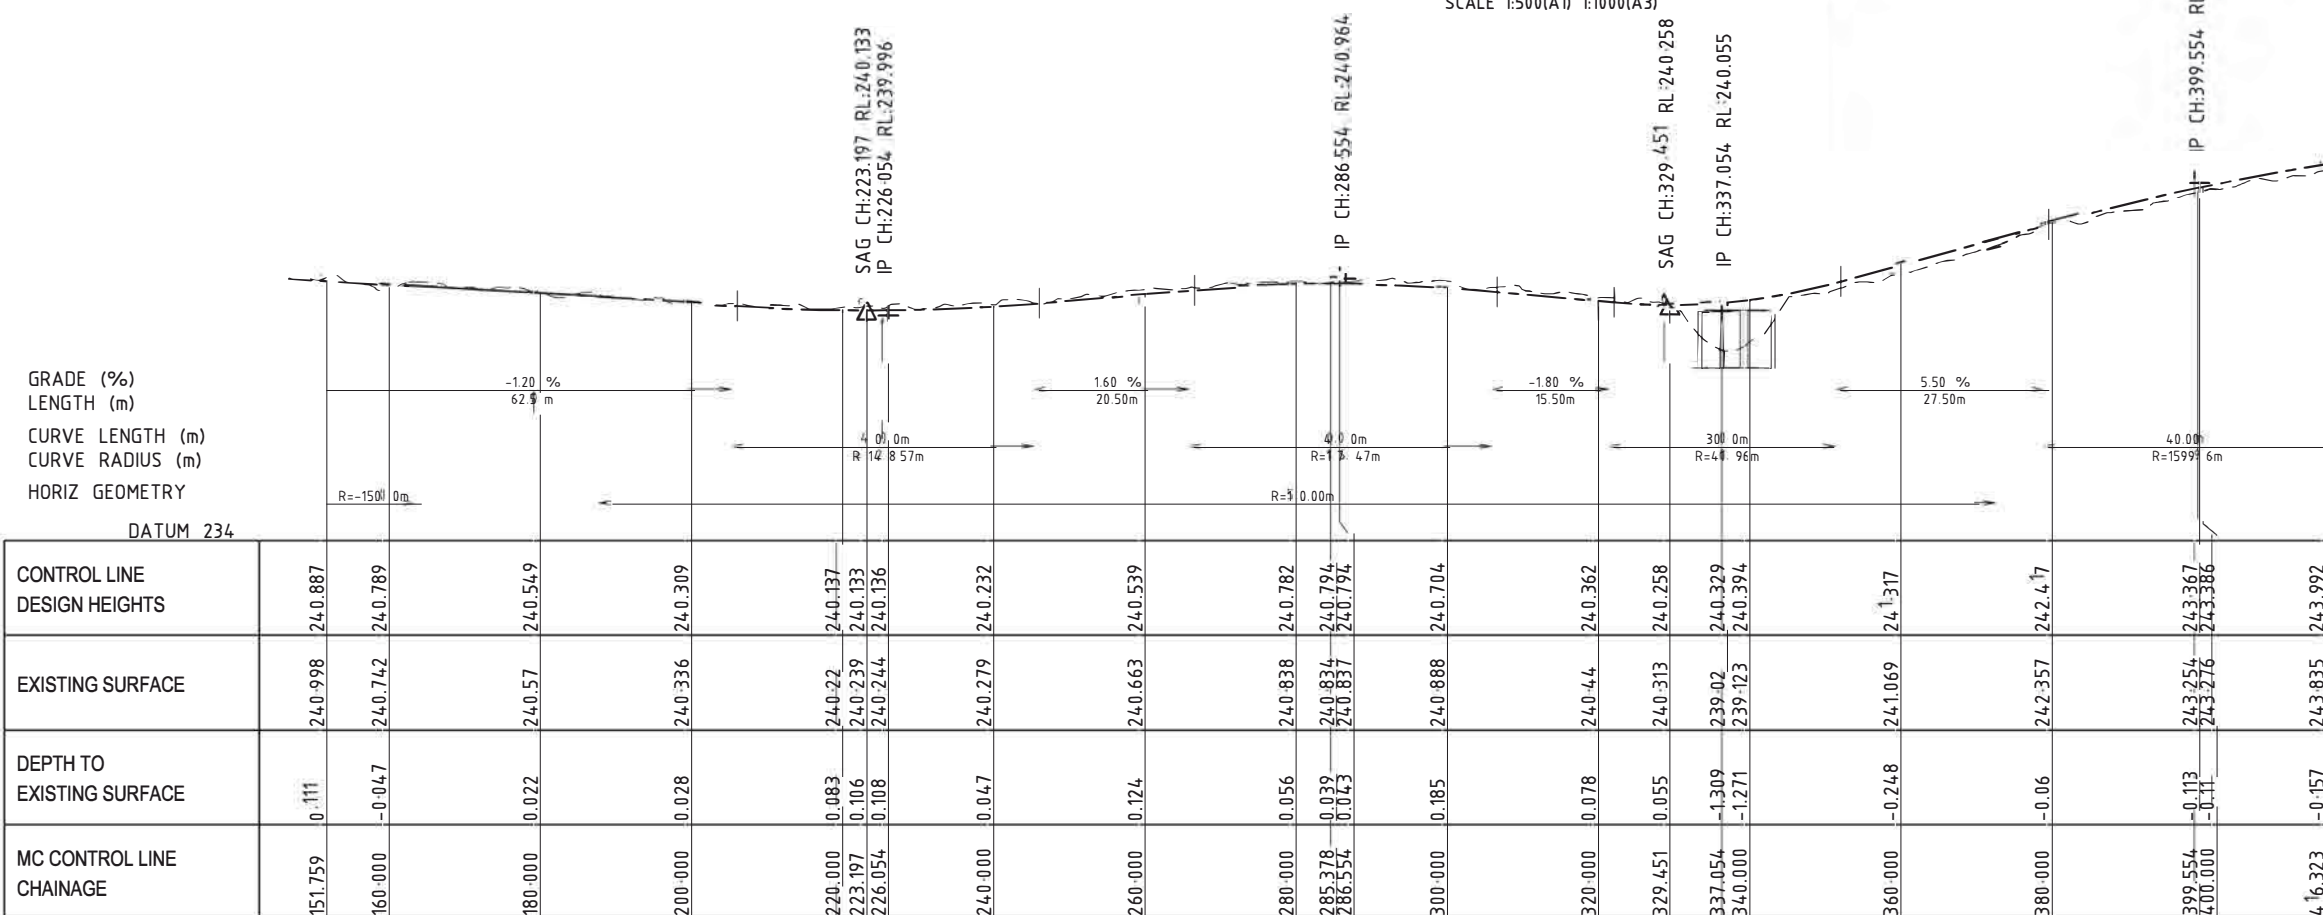

REVERSE CURVES LONGITUDINAL SECTION

HORIZ SCALE 1:500(A1) 1:1000(A3)
VERT SCALE 1:100(A1) 1:200(A3)

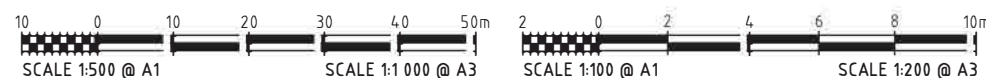

INFORMATION ONLY

SURVEYOR

ADDRESS:

CO-ORDINATE DATUM

HEIGHT DATUM

BY

DATE _____

CLIENT

REVIEWED

RPEQ ENG

RPFQ No

PREPARED BY



mc murtrie
CONSULTING ENGINEERING

Address: 63 Charles Street
NORTH ROCKHAMPTON QLD 4701
Postal: PO BOX 2149, WANDAL QLD 4700
E-mail: mail@mcmengineers.com

Phone: (07) 49211780
Mobile: 0407 631 066
Fax: (07) 4921 1790

1021617

CLIENT CARBINE RESOURCES LIMITED
PROJECT MOUNT MORGAN MINE ROUTE UPGRADES
TITLE
CREEK STREET REVERSE CURVES
ROADWORKS LAYOUT PLAN - SHEET 2 OF 2

A1	DRAWING NUMBER 1021617-2002
----	--------------------------------

REVISION	
A	

PROPOSED CONTROL LINE/ALIGNMENT

PROPERTY BOUNDARY

EXISTING EDGE OF BITUMEN

PROPOSED EDGE OF BITUMEN


PROPOSED EDGE OF PAVEMENT CUTBACK

PROPOSED SHOULDER

PROPOSED INVERT OF TABLE DRAIN

EXISTING CONTOURS (MINOR) 1.0m INTERVALS

EXISTING CONTOURS (MINOR) 5.0m INTERVALS

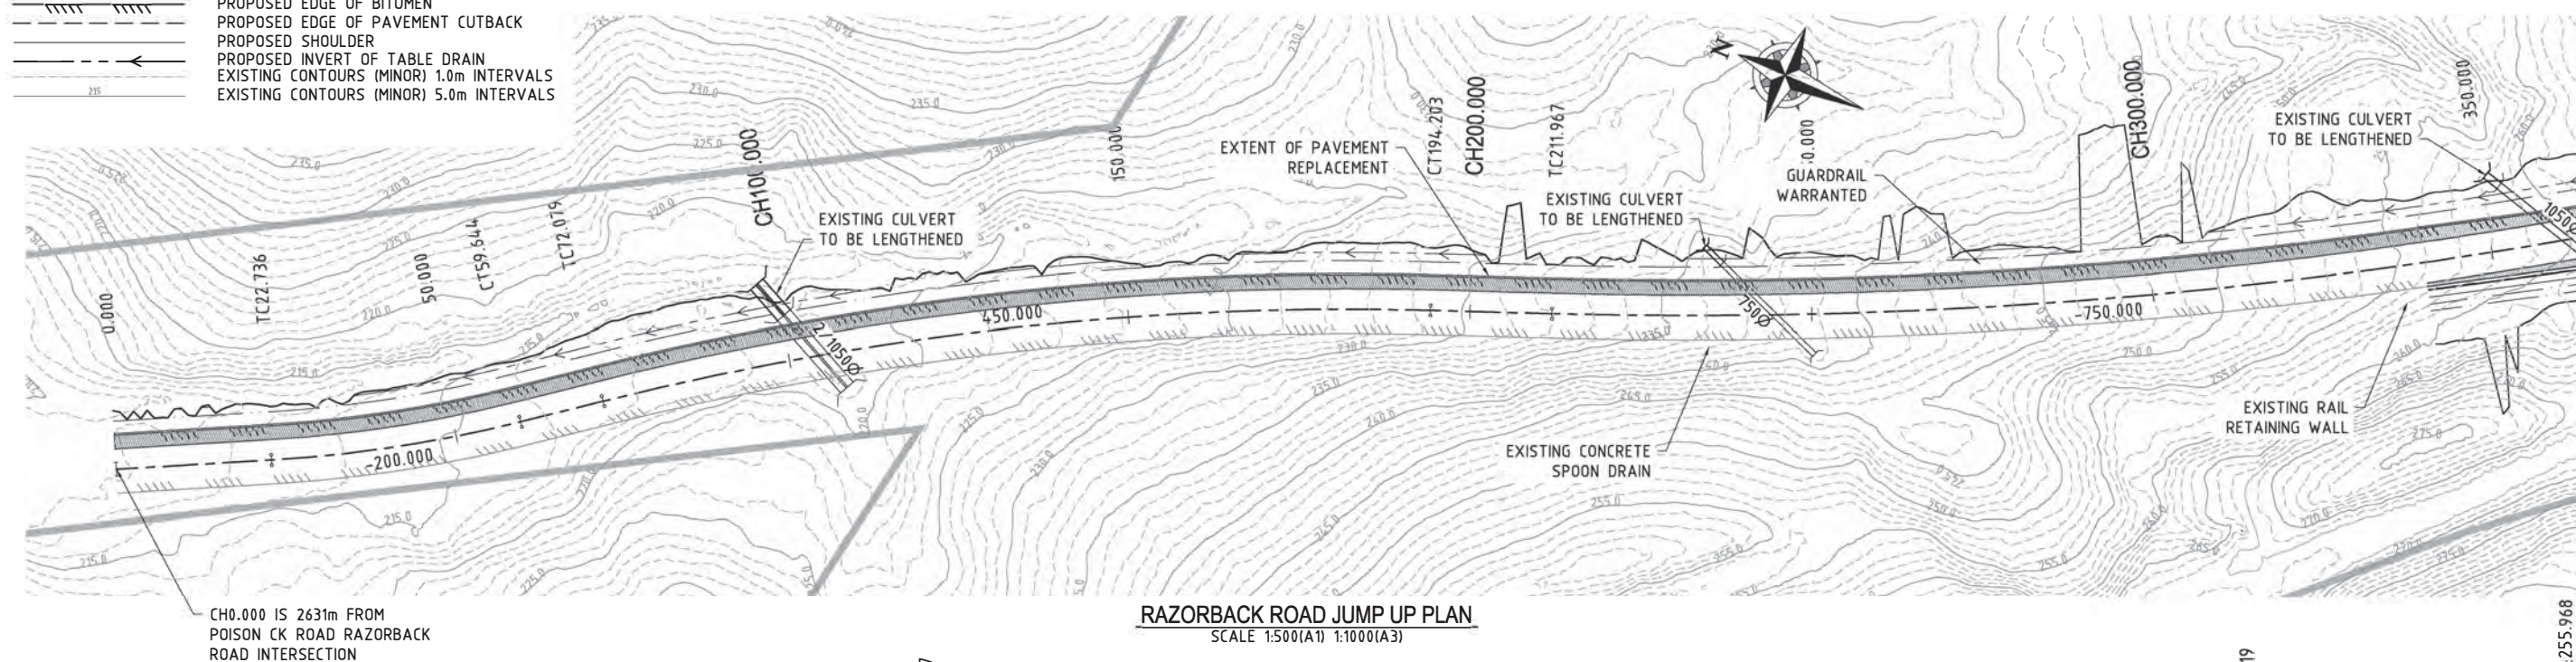


RAZORBACK ROAD JUMP UP PLAN



Queensland
Government

Date: 26/07/2017

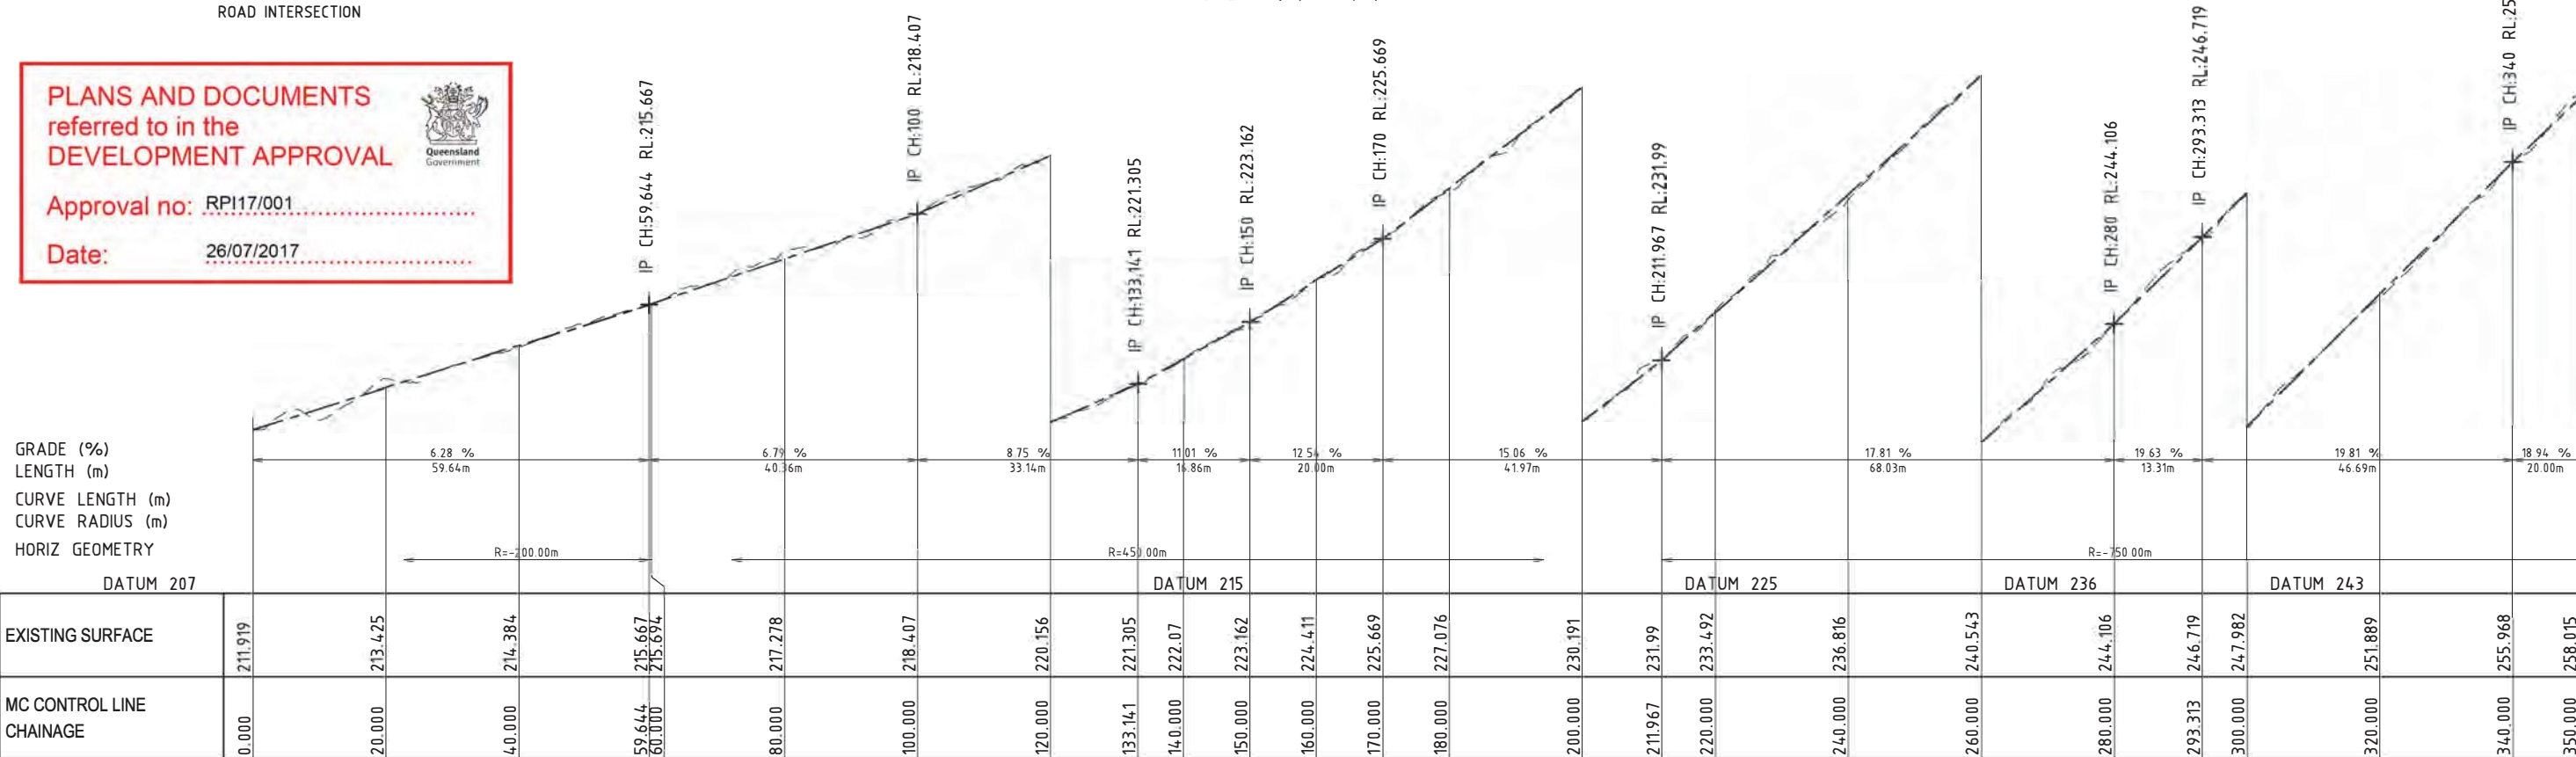

GRADE (%)
LENGTH (m)
CURVE LENGTH (m)
CURVE RADIUS (m)
HORIZ GEOMETRY

DATUM 207


EXISTING SURFACE
MC CONTROL LINE CHAINAGE

HORIZ SCALE 1:500(A1) 1:1000(A3)
VERT SCALE 1:100(A1) 1:200(A3)

HORIZ SCALE 1:500(A1) 1:1000(A3)
VERT SCALE 1:100(A1) 1:200(A3)


INFORMATION ONLY

SURVEYOR								BY				DATE				CLIENT				PREPARED BY  1021617 CLIENT CARBINE RESOURCES LIMITED PROJECT MOUNT MORGAN MINE ROUTE UPGRADES TITLE RAZORBACK ROAD JUMP UP ROADWORKS LAYOUT PLAN - SHEET 1 OF 2			
ADDRESS:								REVIEWED												NOTE: THIS DRAWINGS IS SOLELY THE PROPERTY OF MCMURTRIE CONSULTING ENGINEERS PTY LTD. THE INFORMATION CONTAINED (NOT) TO BE DISCLOSED, REPRODUCED OR COPIED IN WHOLE OR PART WITHOUT WRITTEN APPROVAL FROM MCMURTRIE CONSULTING ENGINEERS PTY LTD. Address: 63 Charles Street NORTH ROCKHAMPTON QLD 4701 Phone: (07) 49211780 Postal: PO BOX 2149, WANDAL QLD 4700 Mobile: 0407 631 066 E-mail: mail@mcmengineers.com Fax: (07) 4921 1790			
CO-ORDINATE DATUM								RPEQ ENG								RPEQ No:				SCALE: AS SHOWN (C) McMurtrie & Associates Pty Ltd			
HEIGHT DATUM				A 13.04.2017 PRELIMINARY ISSUE REV DATE REVISION DESCRIPTION RC DRAFT RN DESIGN																			

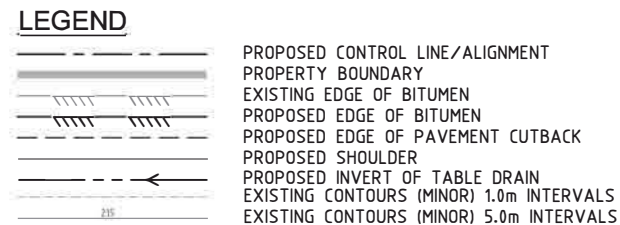


Queensland
Government

Date: 26/07/2017

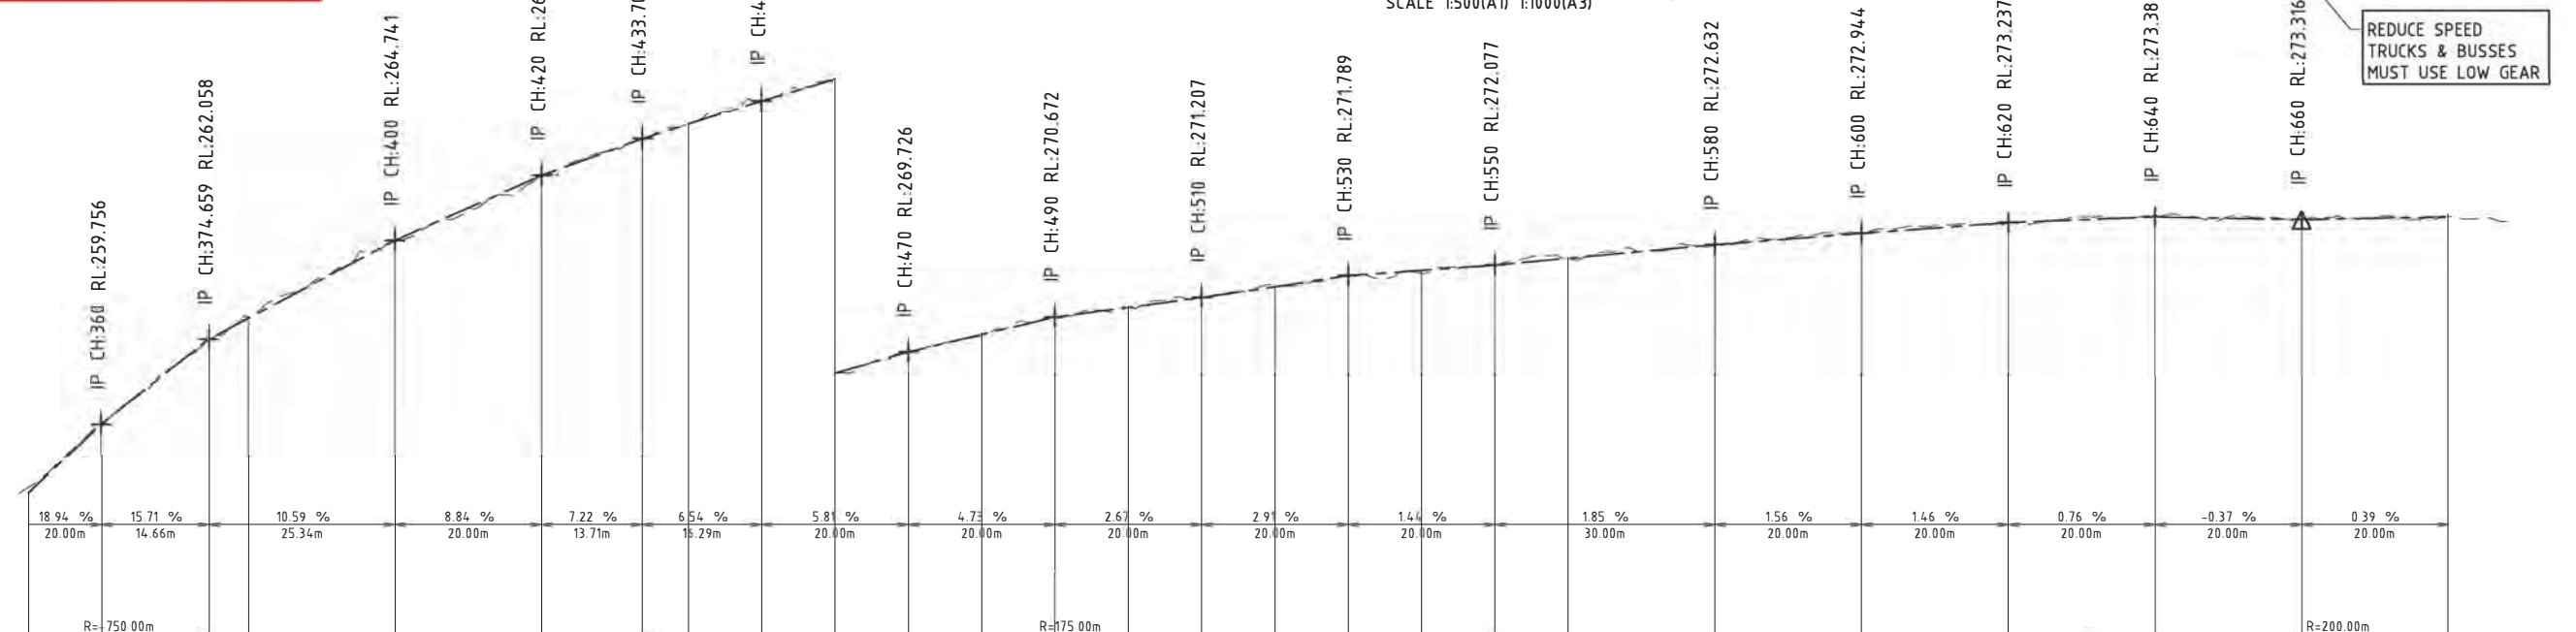

DATE: 12/25/2023		EXISTING SURFACE	MC CONTROL LINE CHAINAGE
	258.015		3350.000
	259.756		3360.000
	262.058		3374.659
	262.673		3380.000
	264.741		3400.000
	266.509		3420.000
	267.499		3433.709
	267.886		3440.000
	268.564		3450.000
	269.447		3460.000
	269.726		3470.000
	270.137		3480.000
	270.672		3490.000
	270.928		3500.000
	271.207		3510.000
	271.564		3520.000
	271.789		3530.000
	271.853		3540.000
	272.077		3550.000
	272.224		3560.000
	272.632		3580.000
	272.944		3600.000
	273.237		3620.000
	273.389		3640.000
	273.316		3660.000
	273.394		3680.000
			3700.000

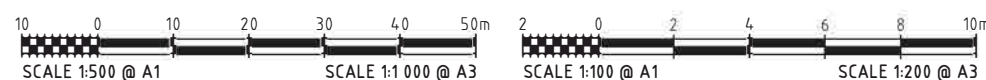

JUMP UP LONGITUDIAL SECTION
 HORIZ SCALE 1:500(A1) 1:1000(A3)
 VERT SCALE 1:100(A1) 1:200(A3)

INFORMATION ONLY







SURVEYOR										BY		DATE		CLIENT		PREPARED BY 		1021617 CLIENT CARBINE RESOURCES LIMITED PROJECT MOUNT MORGAN MINE ROUTE UPGRADES TITLE RAZORBACK ROAD JUMP UP ROADWORKS LAYOUT PLAN - SHEET 2 OF 2													
ADDRESS:										REVIEWED						Address: 63 Charles Street NOR THR COKHAMPTON QLD 4701 Phone: (07) 49211780 Mobile: 0407 631 066 Fax: (07) 4921 1790															
CO-ORDINATE DATUM										RPEQ ENG						NOTE: THIS DRAWING IS SOLELY THE PROPERTY OF MCMURTRIE CONSULTING ENGINEERS PTY LTD. THE INFORMATION CONTAINED HEREIN IS NOT TO BE DISCLOSED, REPRODUCED OR COPIED IN WHOLE OR PART WITHOUT WRITTEN APPROVAL FROM MCMURTRIE CONSULTING ENGINEERS PTY LTD.															
HEIGHT DATUM										RPEQ No:						SCALE: AS SHOWN (C) McMurtrie & Associates Pty Ltd		A1 DRAWING NUMBER 1021617-1002													
<table border="1"> <thead> <tr> <th>REV</th> <th>DATE</th> <th>PRELIMINARY ISSUE</th> <th>REVISION DESCRIPTION</th> <th>RC</th> <th>RN</th> </tr> </thead> <tbody> <tr> <td></td> <td></td> <td></td> <td></td> <td>DRAFT</td> <td>DF_SGN</td> </tr> </tbody> </table>										REV	DATE	PRELIMINARY ISSUE	REVISION DESCRIPTION	RC	RN					DRAFT	DF_SGN										
REV	DATE	PRELIMINARY ISSUE	REVISION DESCRIPTION	RC	RN																										
				DRAFT	DF_SGN																										

MATCH WIDENING CROSSFALL TO EXISTING
PAVEMENT. PAVEMENT IS PROVISIONAL
ONLY.



Queensland
Government



Date: 26/07/2017

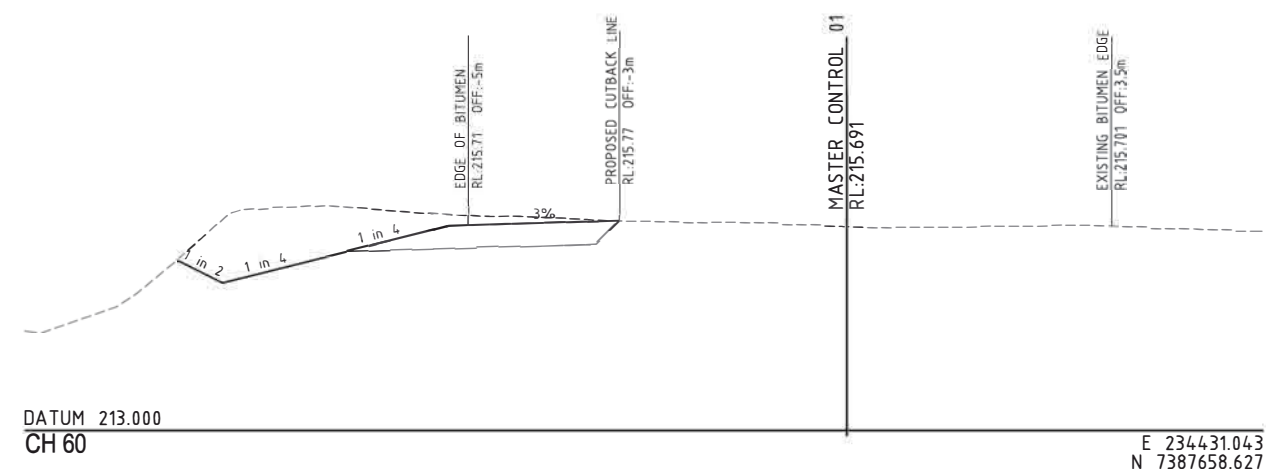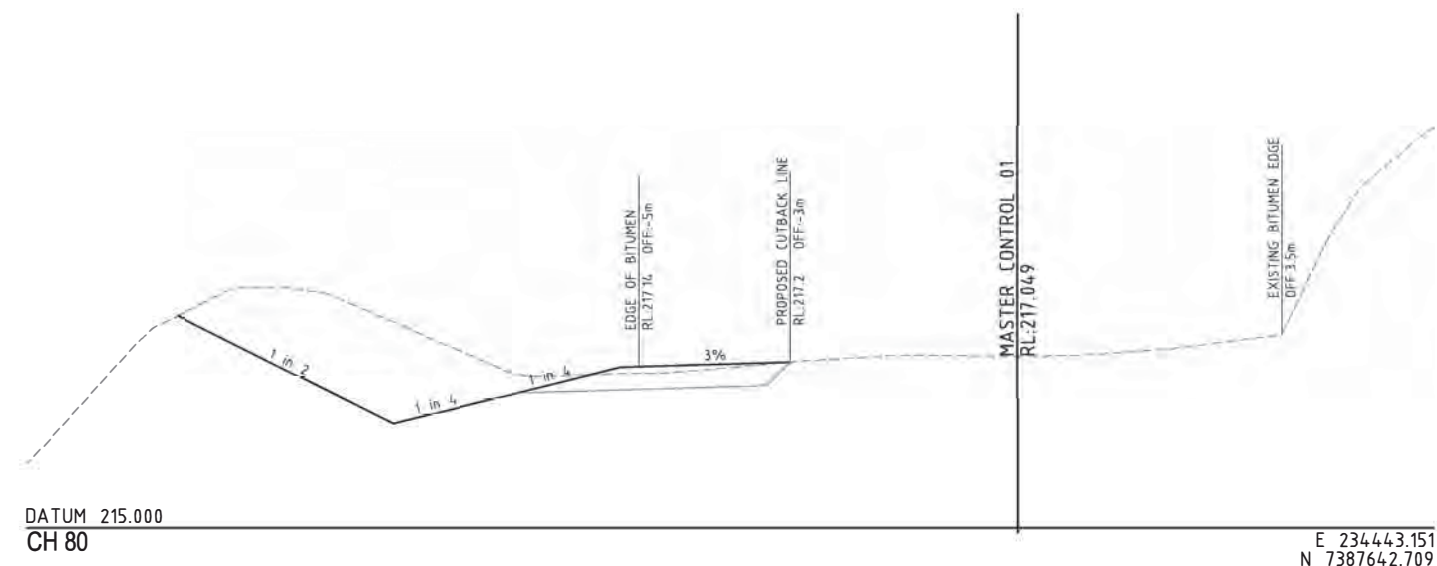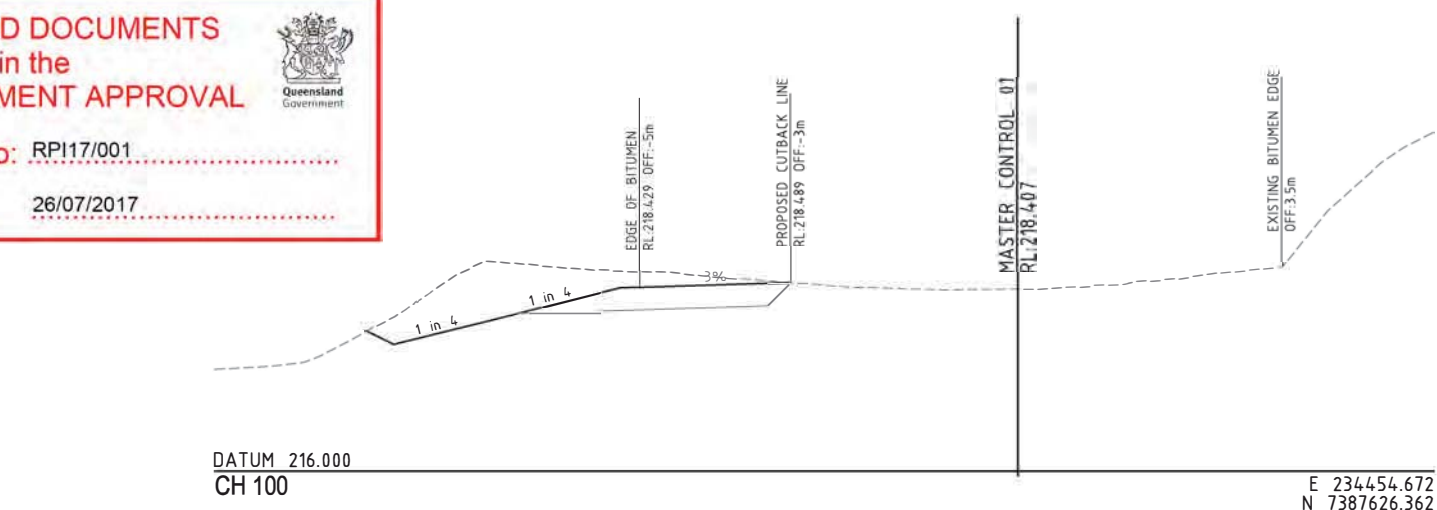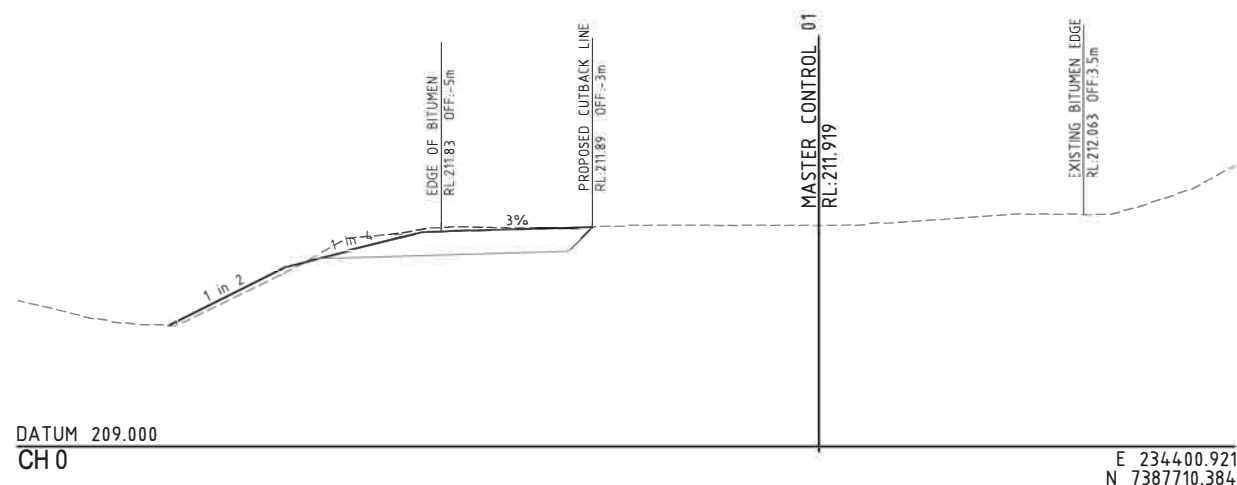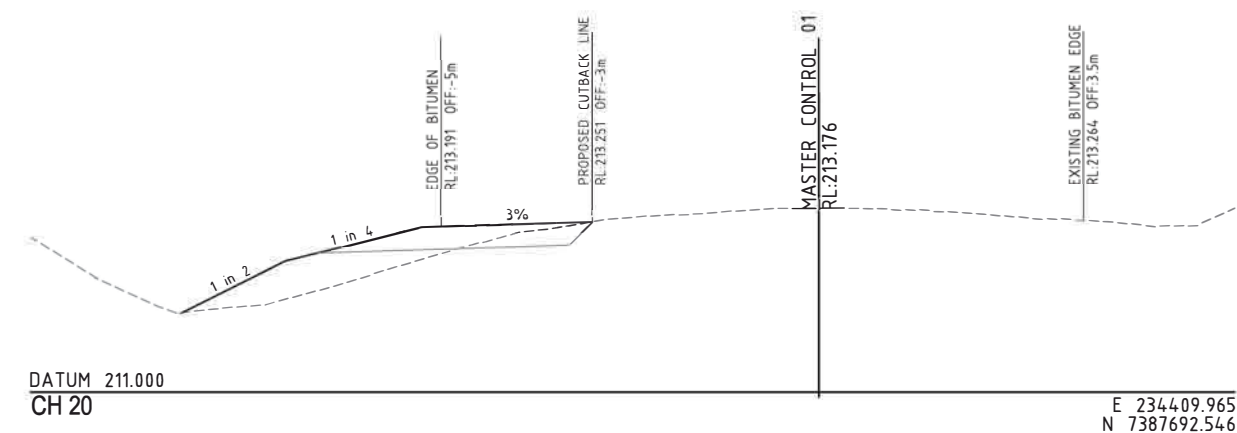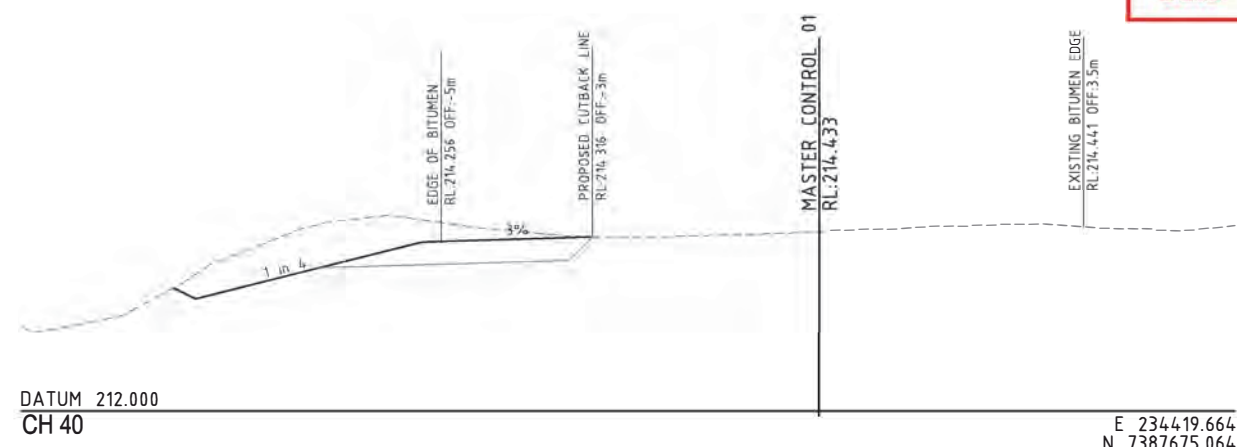

RAZORBACK CROSS SECTIONS - CH: 0.000 - 100.000
SCALE: 1:50(A1) 1:100(A3)

INFORMATION ONLY

[illegible][illegible]

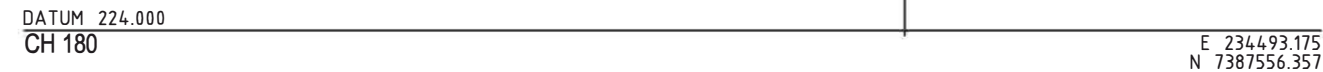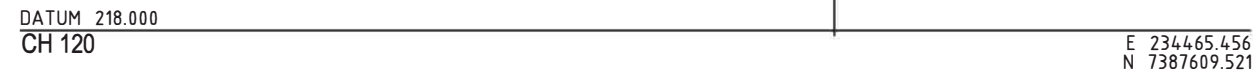

Queensland
Government



Date: 26/07/2017



SCALE: 1:50(A1) 1:100(A3)


INFORMATION ONLY

[illegible]

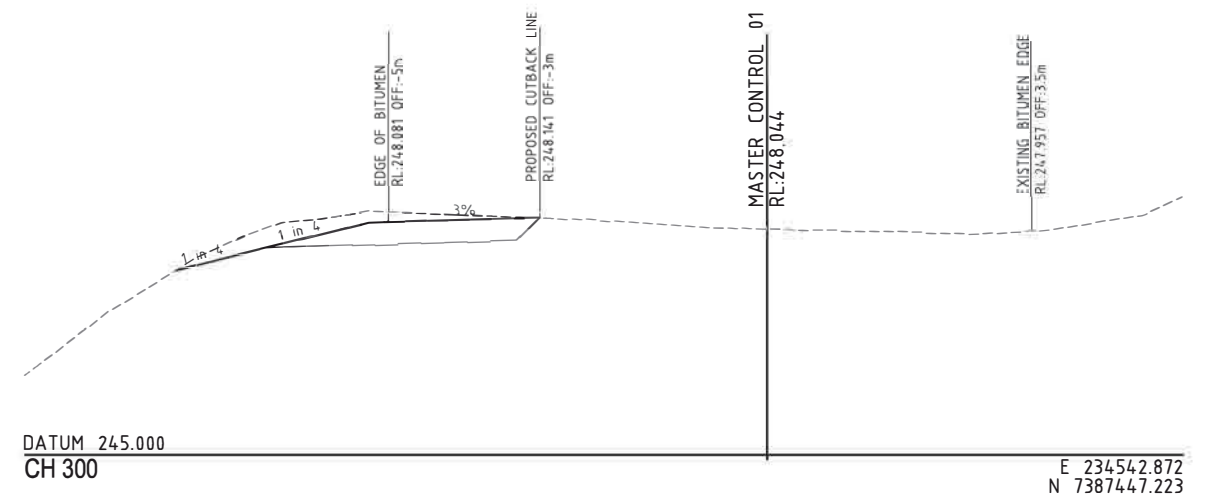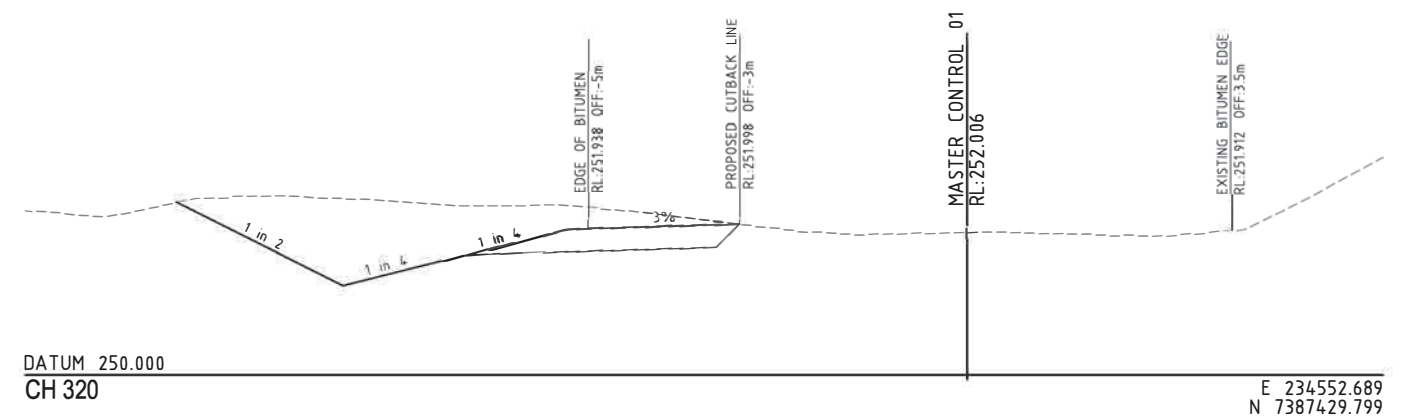

Queensland
Government

Date: 26/07/2017

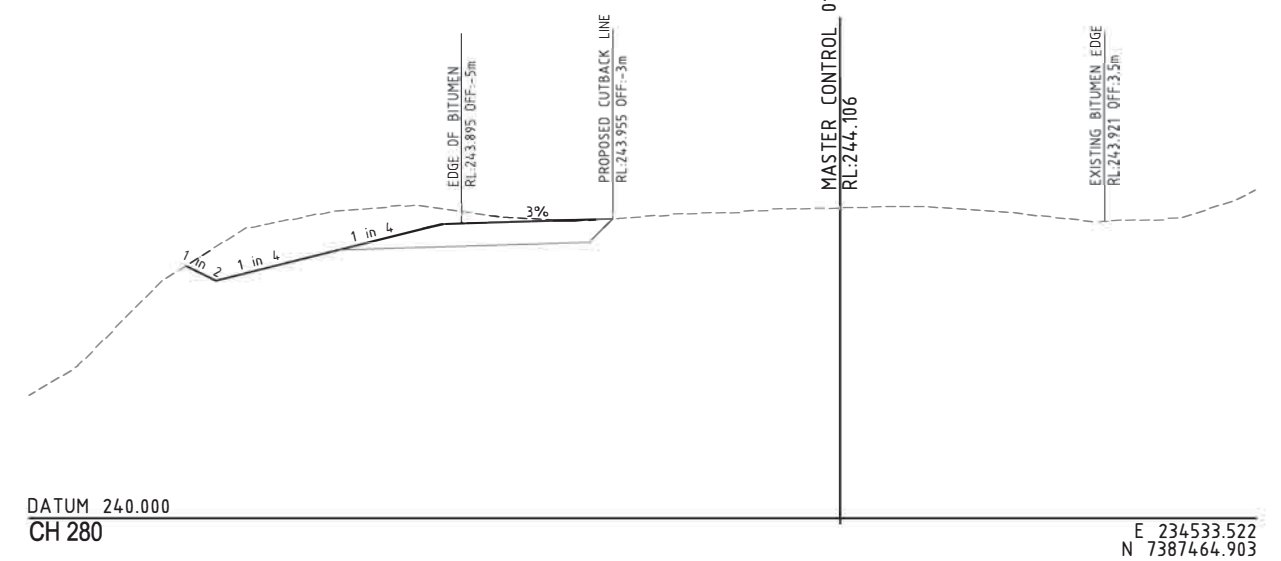

INFORMATION ONLY

[illegible]



PLOT DATE: 13/04/2017 10:29:55 AM
DRAWING LOCATION: S-PROJECT RECORDS-16-17-402-46-17-A-CAD-DRAWINGS (SHEET SETS: INDIVIDUAL DRAWINGS(SHEET SETS: STANDARD SUBDIVISION SHEET SET TEMPLATE SECTION 1 - BULK EARTHWORKS) LUMP UP CROSS SECTION - SHEET 3 DNG

PLANS AND DOCUMENTS
referred to in the
DEVELOPMENT APPROVAL



Approval no: RPI17/001


Date: 26/07/2017

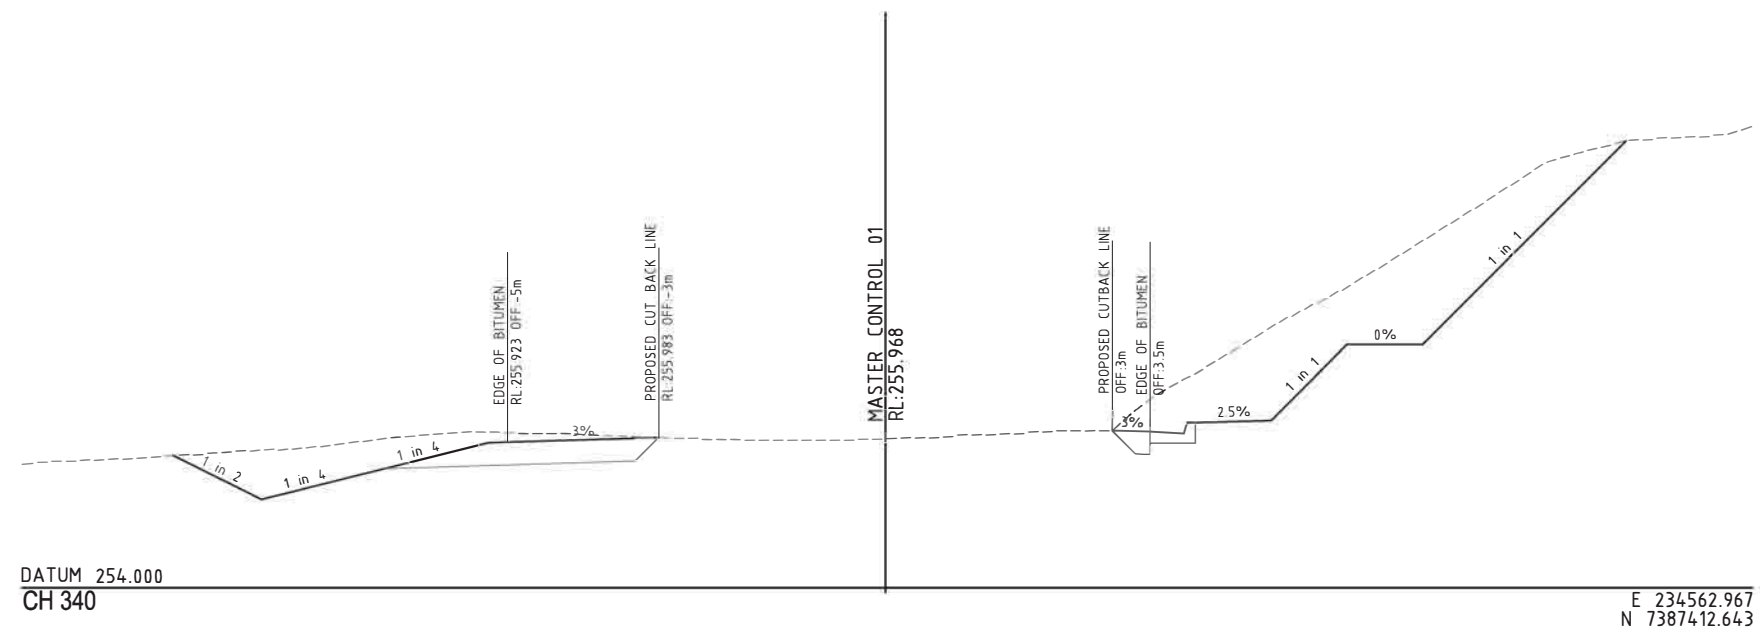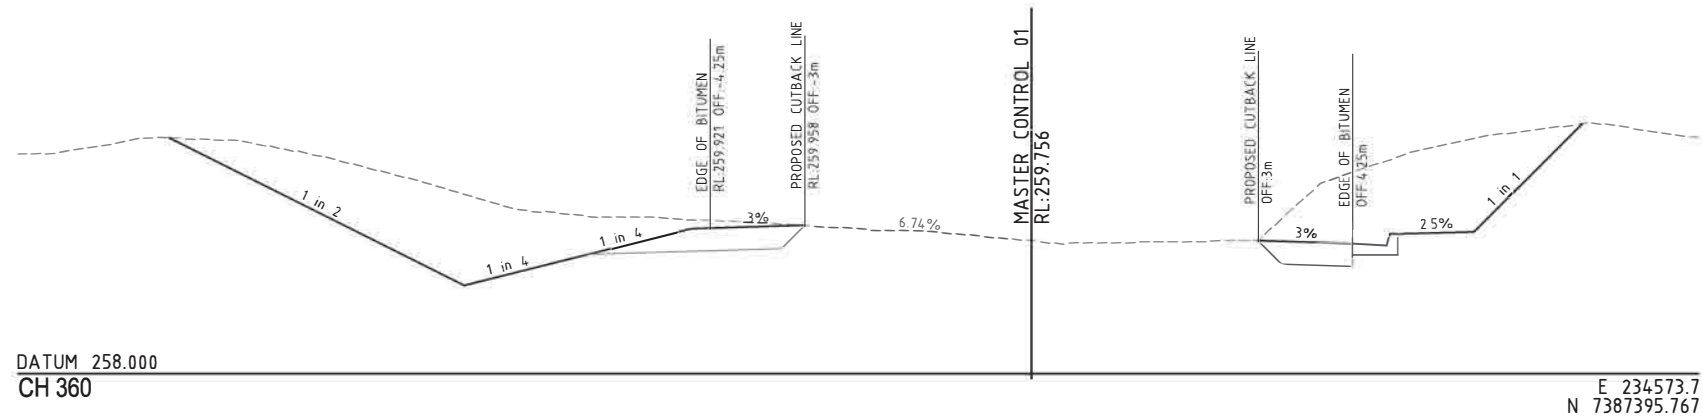


RAZORBACK CROSS SECTIONS - CH: 340.000 - 360.000
SCALE: 1:50(A1) 1:100(A3)



INFORMATION ONLY

 SURVEYOR										BY		DATE		CLIENT		PREPARED BY		1021617		CLIENT		CARBINE RESOURCES LIMITED	
ADDRESS:										REVIEWED								PROJECT MOUNT MORGAN MINE ROUTE UPGRADES					
CO-ORDINATE DATUM										RPEQ ENG						NOTE: THIS DRAWINGS IS SOLELY THE PROPERTY OF MCMURTRIE CONSULTING ENGINEERS PTY LTD. THE INFORMATION CONTAINED IS NOT TO BE DISCLOSED, REPRODUCED OR COPIED IN WHOLE OR PART WITHOUT WRITTEN APPROVAL FROM MCMURTRIE CONSULTING ENGINEERS PTY LTD.		Address: 63 Charles Street NORTH ROCKHAMPTON QLD 4701 Phone: (07) 4921 1780 Mobile: 0407 631 066 E-mail: mail@mcmurtrieengineers.com		Fax: (07) 4921 1790			
HEIGHT DATUM																							
		A		13.04.2017		PRELIMINARY ISSUE				RC		RN		RPEQ No:		SCALE: AS SHOWN		© McMurtrie & Associates Pty Ltd		DRAWING NUMBER		REVISION	
		REV		DATE		REVISION DESCRIPTION				DRAFT		DESIGN								A1		A	
																				1021617-1104			

Date: 26/07/2017

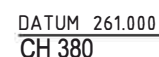

E 234584.862
N 7387379.173




RAZORBACK CROSS SECTIONS - CH: 380.000
SCALE: 1:50(A1) 1:100(A3)

H	SURVEYOR	
---	----------	--	--	

INFORMATION ONLY

LOT DATE: 10/04/2017 10:30:05 AM
DRAWING LOCATION: 6 (PROJECT RECORDS) 16-17A10-16-17A CAD DRAWINGS (SHEET SETS, INDIVIDUAL DRAWINGS) SHEET 667 TEMPLATE SECTION 1 - BULK EARTHWORKS JUMP UP CROSS SECTIONS - SHEET 5 DWS

Date: 26/07/2017




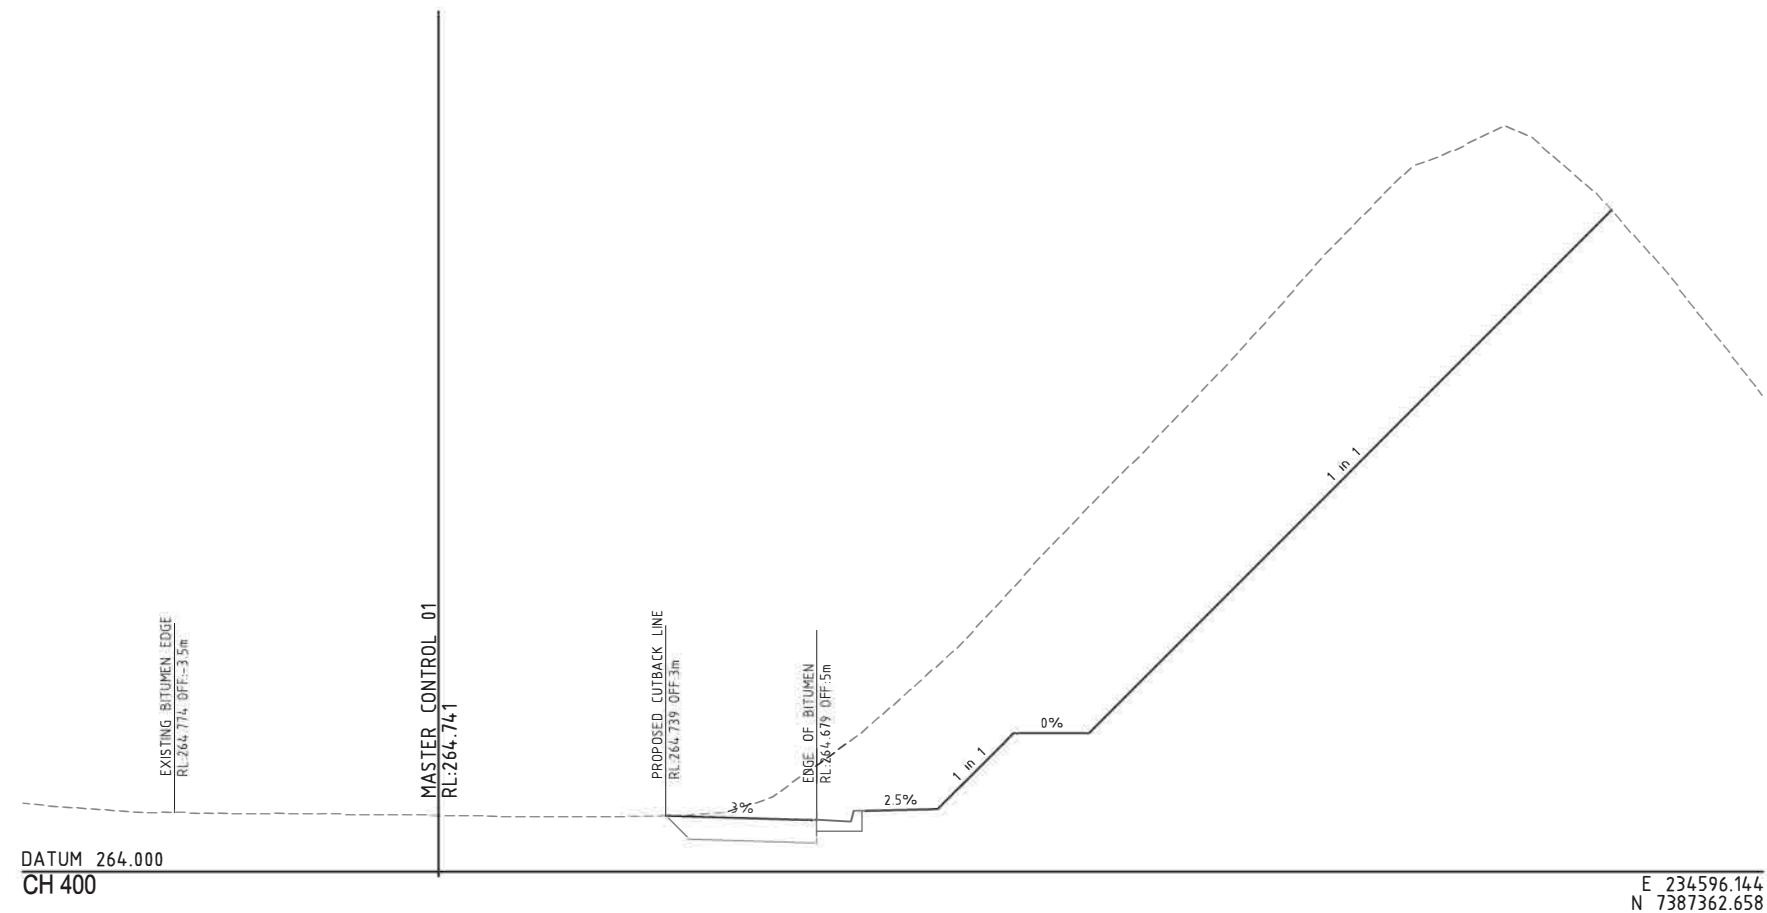


RAZORBACK CROSS SECTIONS - CH: 400.000
SCALE: 1:50(A1) 1:100(A3)

INFORMATION ONLY


SURVEYOR	</
----------	--	--	----

PLOT DATE: 10/30/2017 10:30:40 AM
DRAWING LOCATION: B PROJECT RECORDS 16-17-10-16-17-ACAD DRAWINGS (SHEET SETS, INDIVIDUAL DRAWINGS) SHEET SET TEMPLATE SECTION 1 - BULK EARTHWORKS JUMP UP CROSS SECTIONS - SHEET 6 AND 7

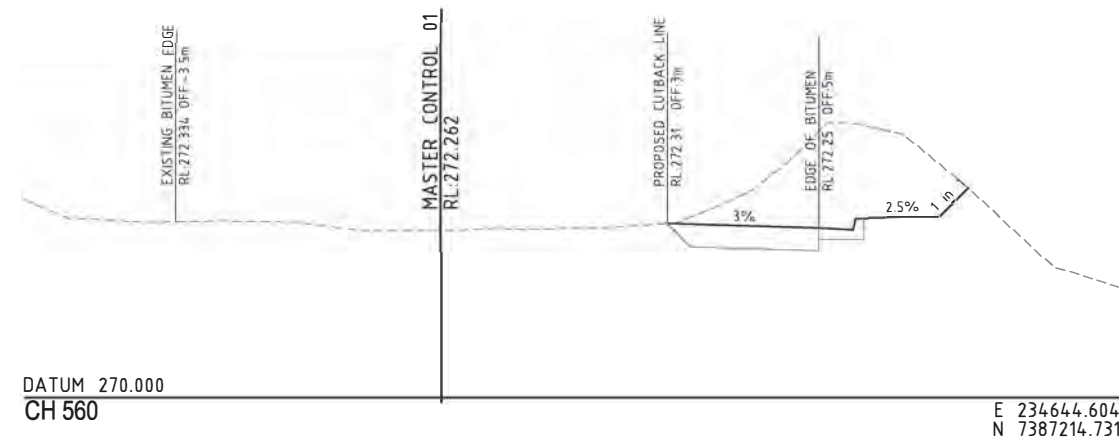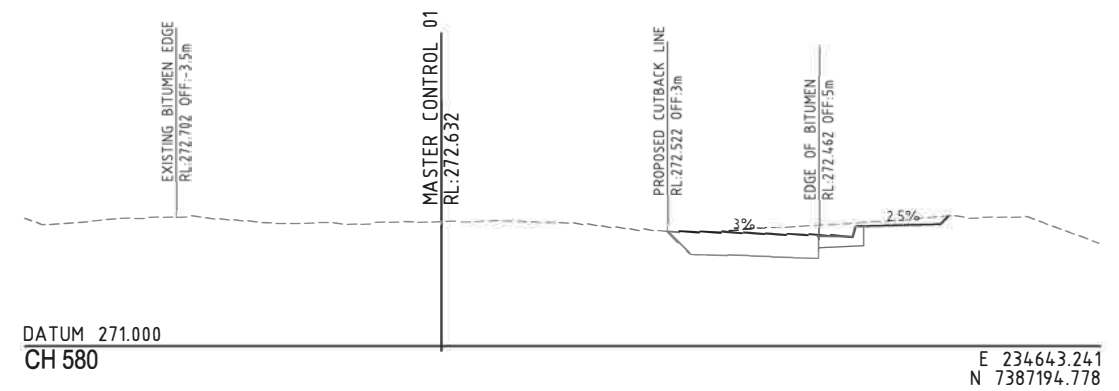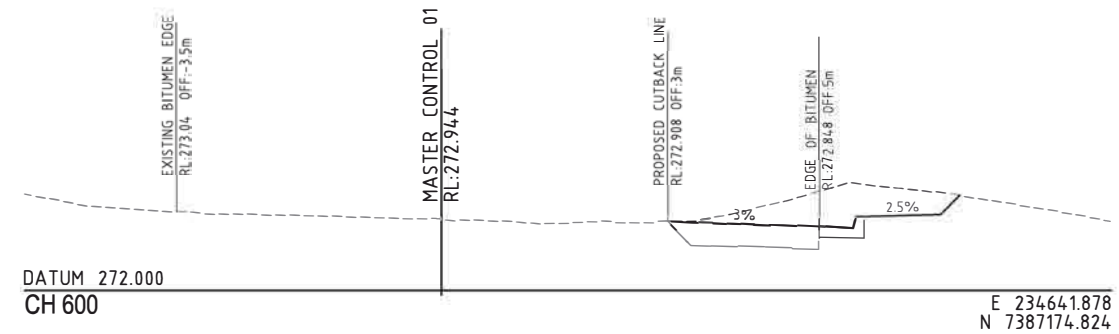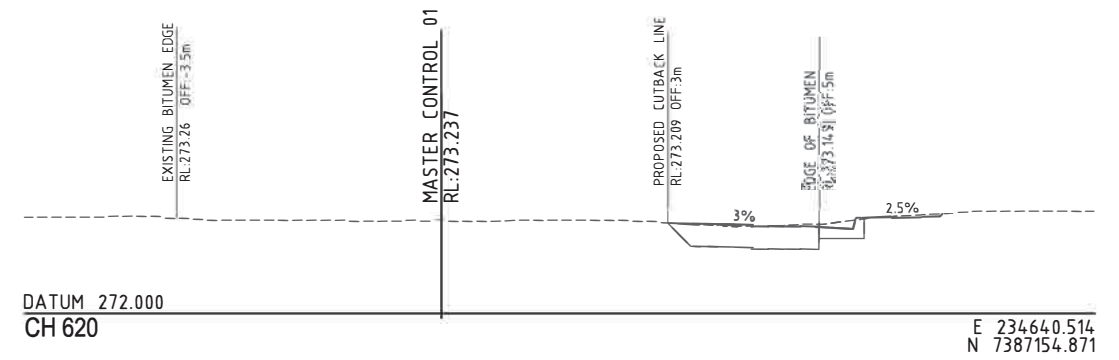


Queensland
Government

Date: 26/07/2017

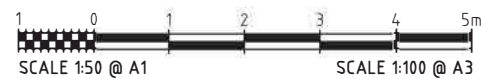


RAZORBACK CROSS SECTIONS - CH: 500.000 - 620.000
SCALE: 1:50(A1) 1:100(A3)

INFORMATION ONLY

 SURVEYOR				BY				DATE		CLIENT		PREPARED BY				1021617		CLIENT				CARBINE RESOURCES LIMITED					
ADDRESS:				REVIEWED												Address: 63 Charles Street NORTH ROCKHAMPTON QLD 4701 Post: PO BOX 2149, WANDAL QLD 4700 E-mail: mail@mcmengeers.com		Phone: (07) 4921 1780 Mobile: 0407 631 066 Fax: (07) 4921 1790		PROJECT MOUNT MORGAN MINE ROUTE UPGRADES TITLE RAZORBACK ROAD JUMP UP ROAD CROSS SECTIONS - SHEET 9 OF 10				DRAWING NUMBER A1 1021617-1109		REVISION A	
CO-ORDINATE DATUM				RPEQ ENG								NOTE: THIS DRAWINGS IS SOLELY THE PROPERTY OF MCMURTRE CONSULTING ENGINEERS PTY LTD. THE INFORMATION CONTAINED IS NOT TO BE DISCLOSED, REPRODUCED OR COPIED IN WHOLE OR PART WITHOUT WRITTEN APPROVAL FROM MCMURTRE CONSULTING ENGINEERS PTY LTD.															
HEIGHT DATUM				A 13.04.2017 PRELIMINARY ISSUE				RC		RN		RPEQ No:		SCALE: AS SHOWN		© McMurtrie & Associates Pty Ltd											
1		2		3		4		5		6		7		8		9		10		11		12					
REV		DATE		REVISION DESCRIPTION		DRAFT		DESIGN		RPEQ No:		SCALE: AS SHOWN		© McMurtrie & Associates Pty Ltd		E-mail:											

PROJECT RECORDS 15-17 (12/16/16) 17-A (24/25) DRAWINGS (SHEET SET) STANDARD SUBDIVISION SHEET SET TEMPLATE SECTION 1 - BULK EARTHWORKS JUMP UP CROSS SECTIONS - SHEET 9 AND 10
DRAWING LOCATION
PLOT DATE: 13/04/2017 10:30:25 AM

Date: 26/07/2017

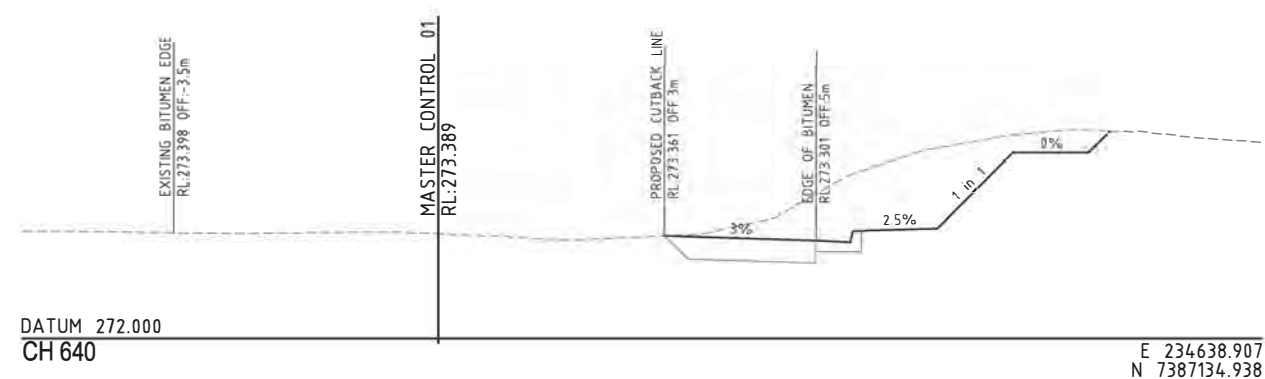

SURVEYOR										BY		DATE		CLIENT		PREPARED BY		1021617		CLIENT		CARBINE RESOURCES LIMITED							
ADDRESS:										REVIEWED								PROJECT		MOUNT MORGAN MINE ROUTE UPGRADES									
CO-ORDINATE DATUM										RPEQ ENG						NOTE: THIS DRAWING IS SOLELY THE PROPERTY OF MCMURTRIE CONSULTING ENGINEERS PTY LTD. THE INFORMATION CONTAINED IS NOT TO BE DISCLOSED, REPRODUCED OR COPIED IN WHOLE OR PART WITHOUT WRITTEN APPROVAL FROM MCMURTRIE CONSULTING ENGINEERS PTY LTD.		TITLE		RAZORBACK ROAD JUMP UP									
HEIGHT DATUM		A		13.04.2017		PRELIMINARY ISSUE				RC		RN		RPEQ No:		SCALE: AS SHOWN		Address: 63 Charles Street NORTH ROCKHAMPTON QLD 4701 Phone: (07) 4921 1780 Mobile: 0407 631 066 Fax: (07) 4921 1790 E-mail: mail@mcmmurtrie.com		DRAWING NUMBER		A1		1021617-1110		REVISION		A	
		REV		DATE		REVISION DESCRIPTION		DRAFT		DESIGN																			