


Temporary use licence plan

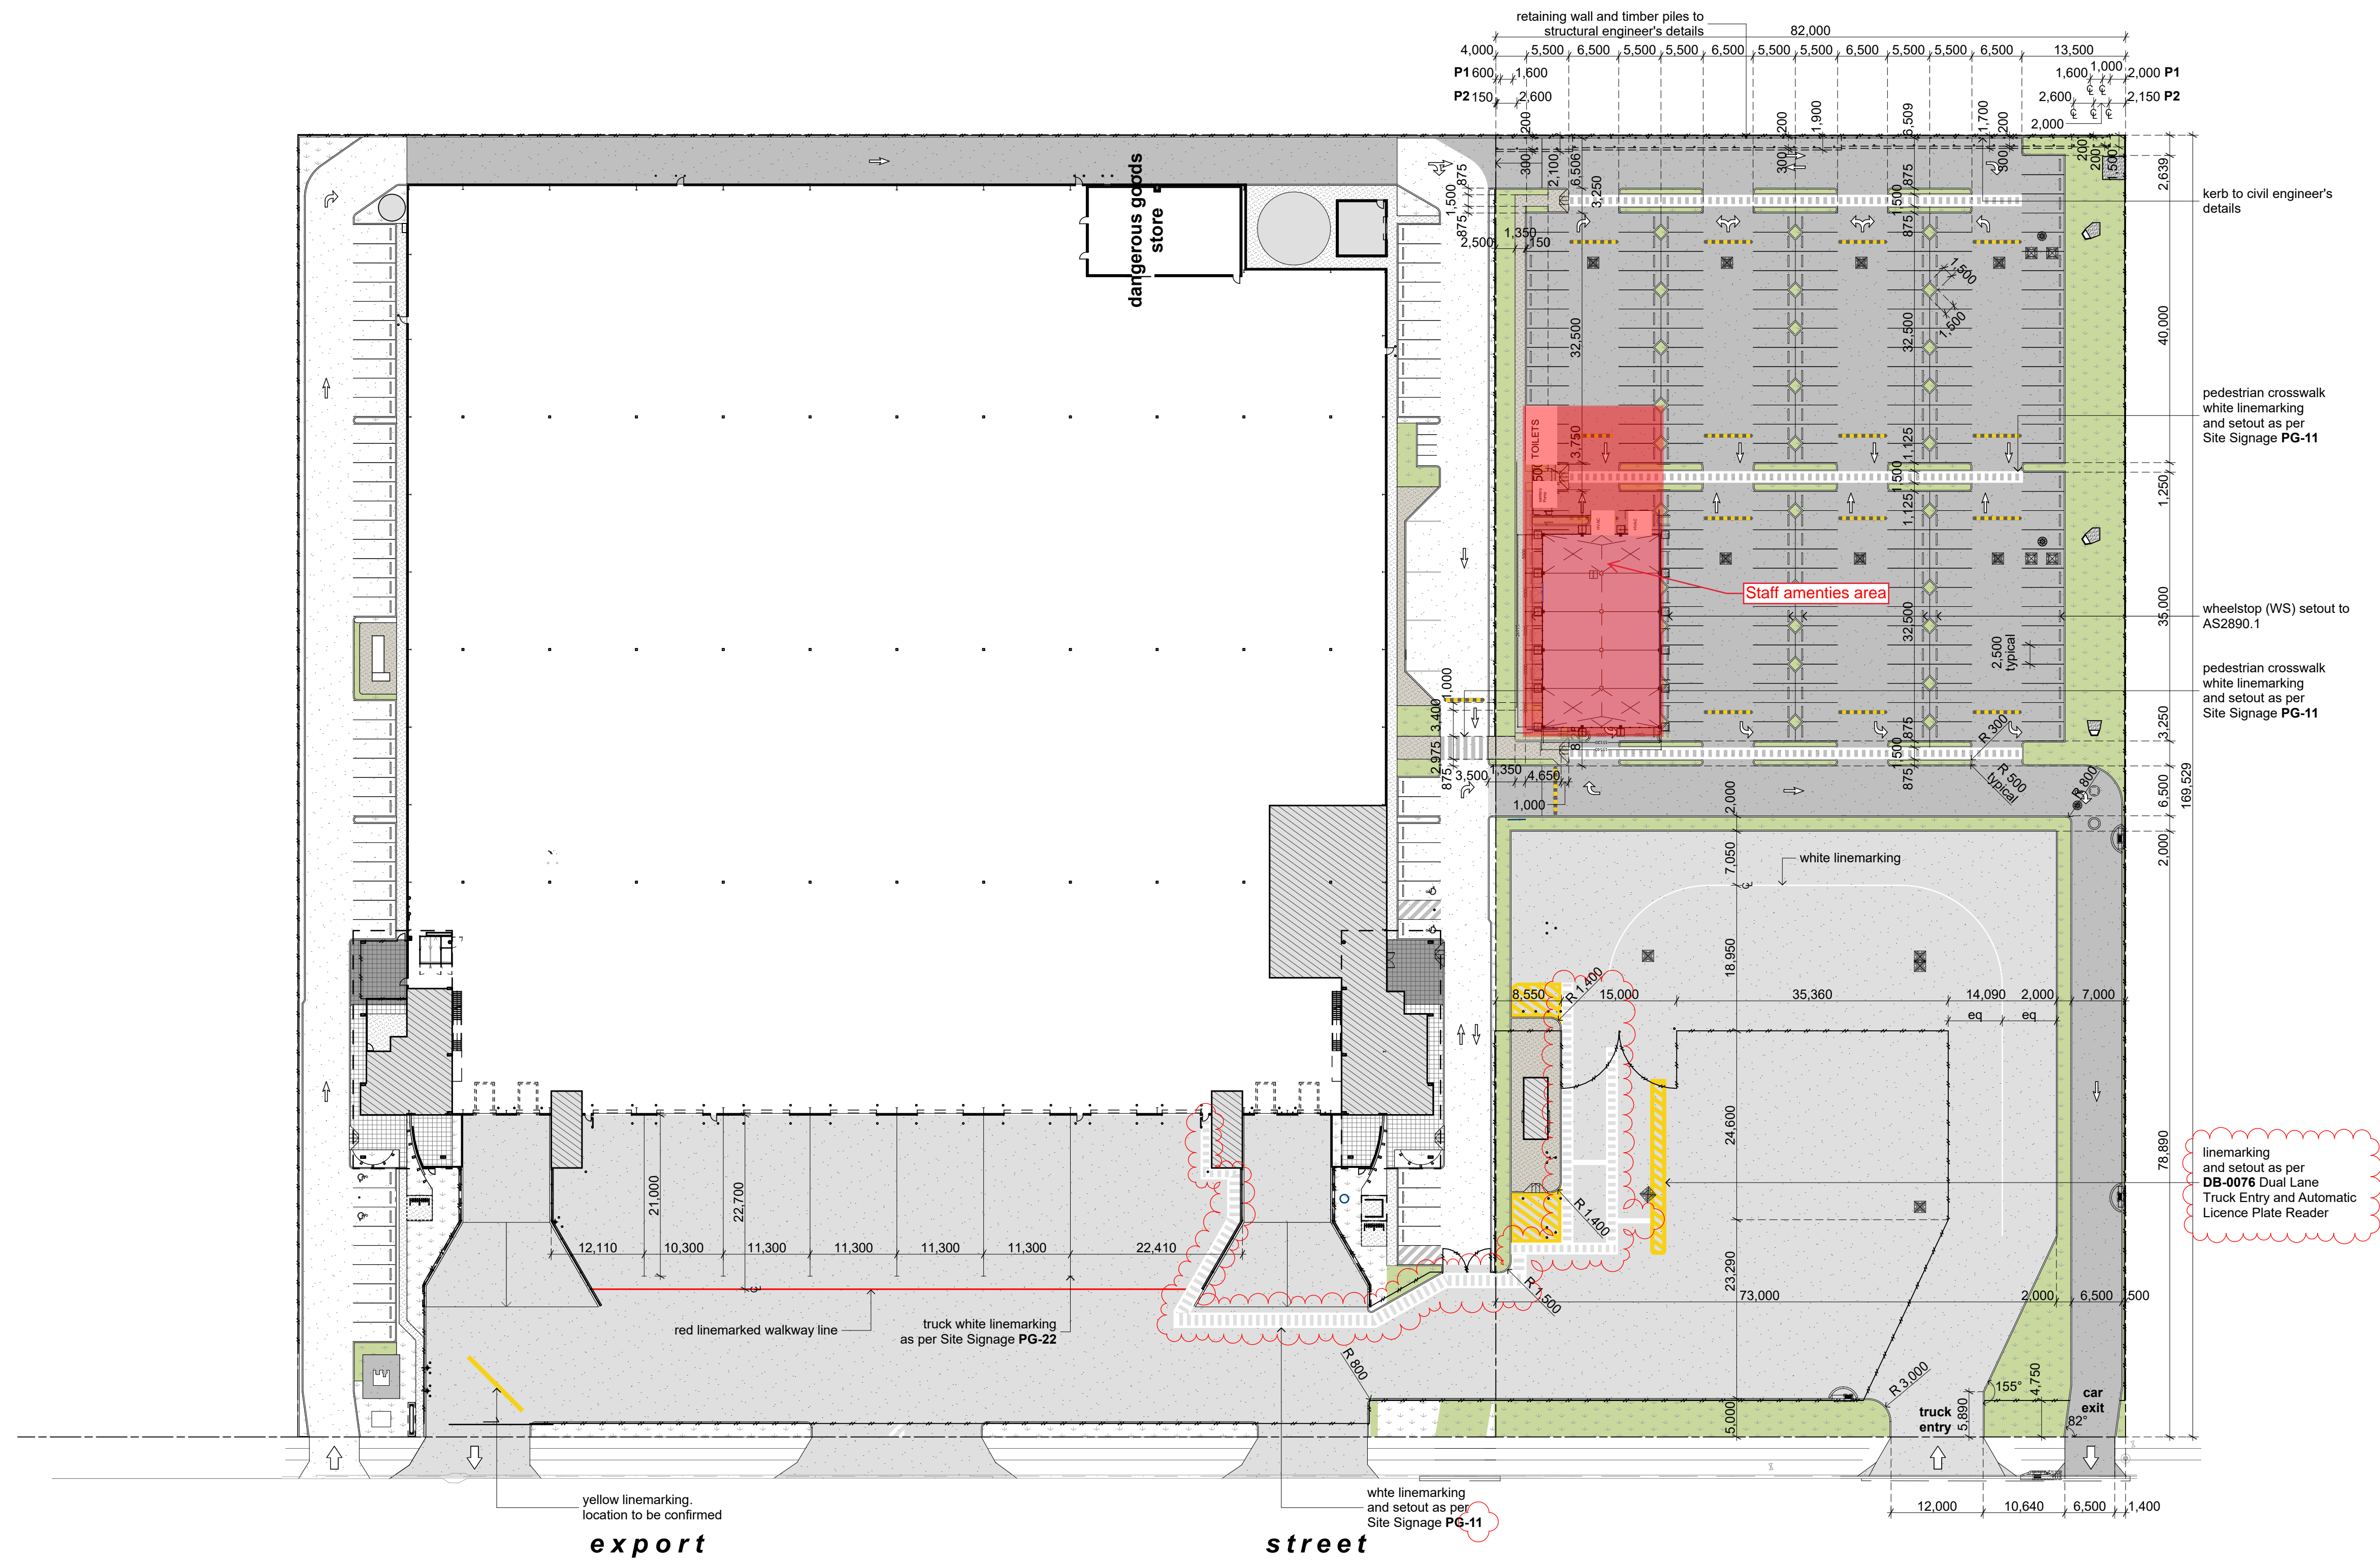

1 carpark plan
SCALE 1:500